



North West Elevation  
Scale 1:200

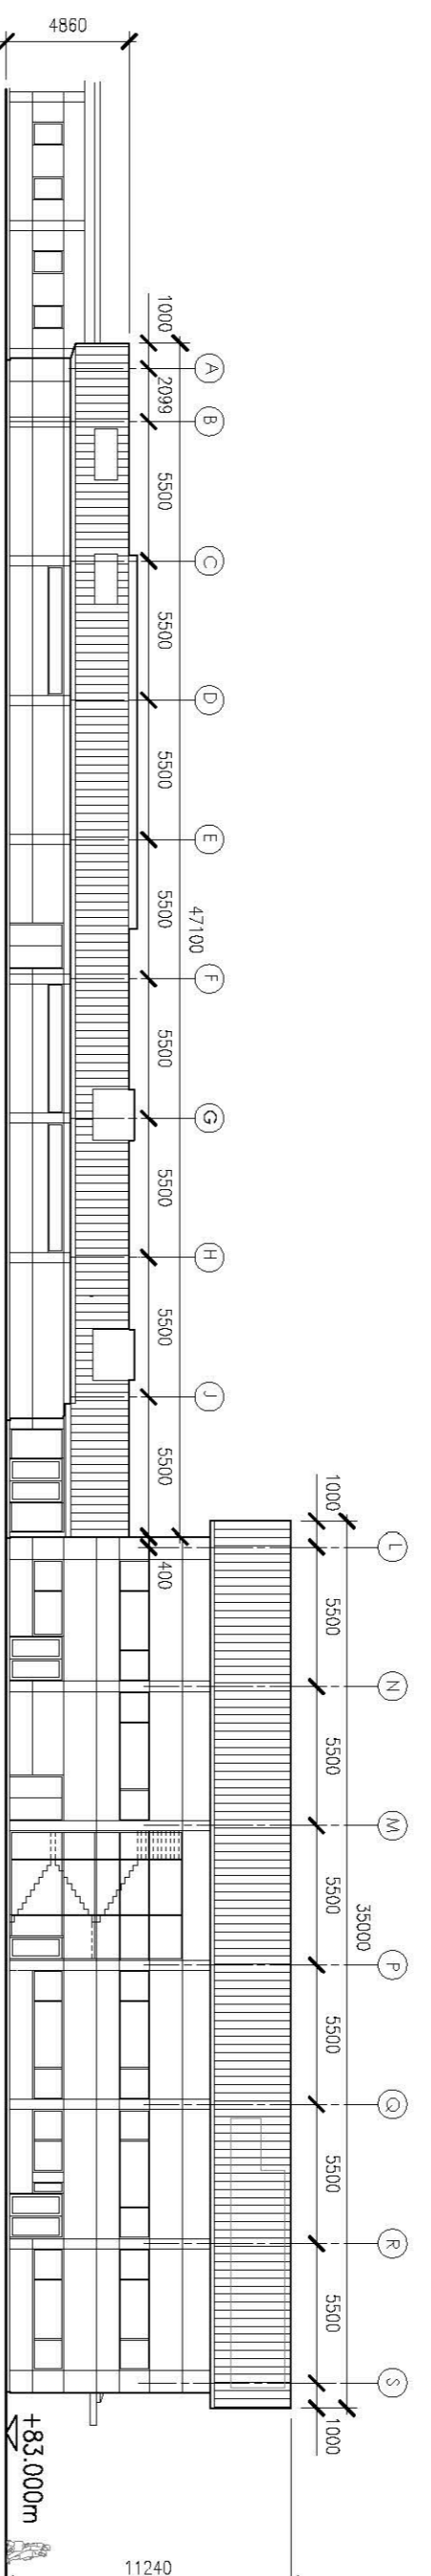


South East Elevation  
Scale 1:200



North East Elevation  
Scale 1:200

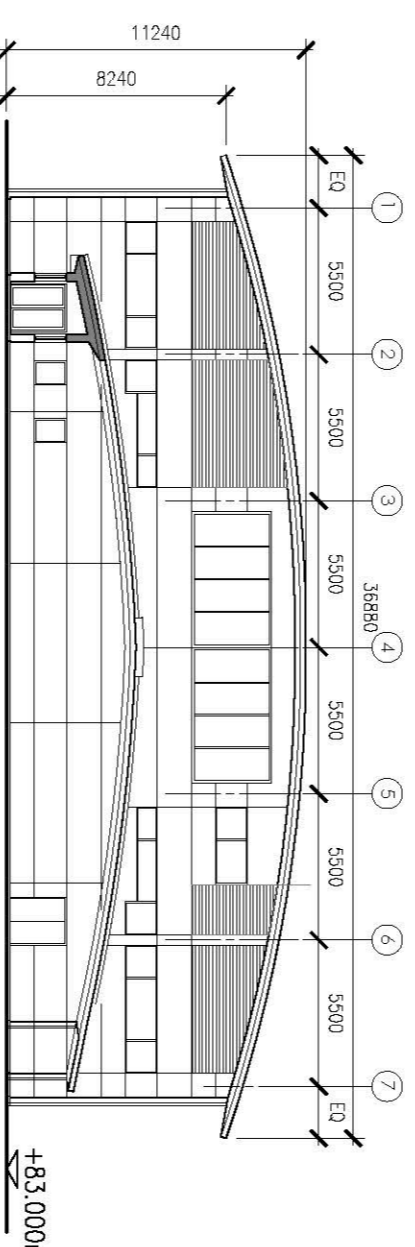



South West Elevation  
Scale 1:200

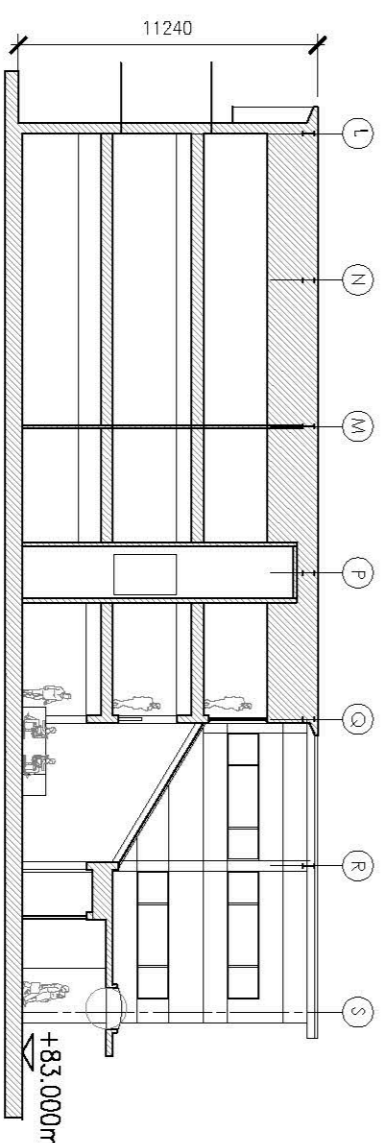

Typical Section  
Scale 1:200

REFERENCE DRAWINGS  
869/AM/012 – Office and Change Building Proposed Plans

**FINISHES**  
 Roof – Insulated composite metal roofing system, grey/green RAL colour the  
 Roof Lights – poly carbonate safety roof lights  
 Walls – Insulated metal wall cladding & metal louvers, grey/green RAL colour the  
 Windows – Aluminium double glazed windows, finish grey/green RAL colour the  
 Doors – Aluminium doors, finish grey/green RAL colour the  
 Gutters & Down pipes – Aluminium RAL colour the  
 Large Doors – Steel shutter door grey/green RAL colour the

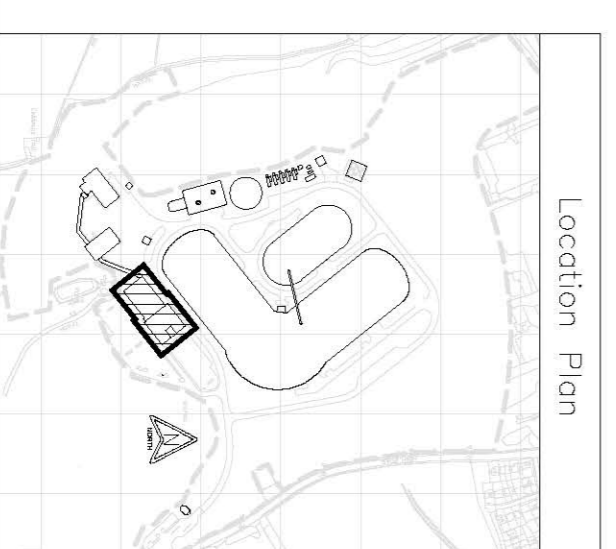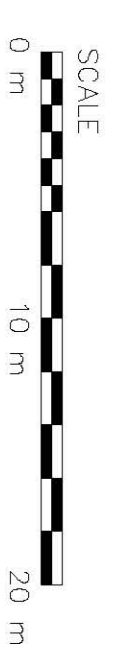

Location Plan

Cumbrian Metallurgical Coal Project  
 869/AM/011  
 Main Mine Site  
 Office and Change Building  
 Proposed Elevations  
 Date MAY 2017 By MRH Paper A1 Scale 1:200 QA TED Rev A