




South West Elevation
Scale 1:500

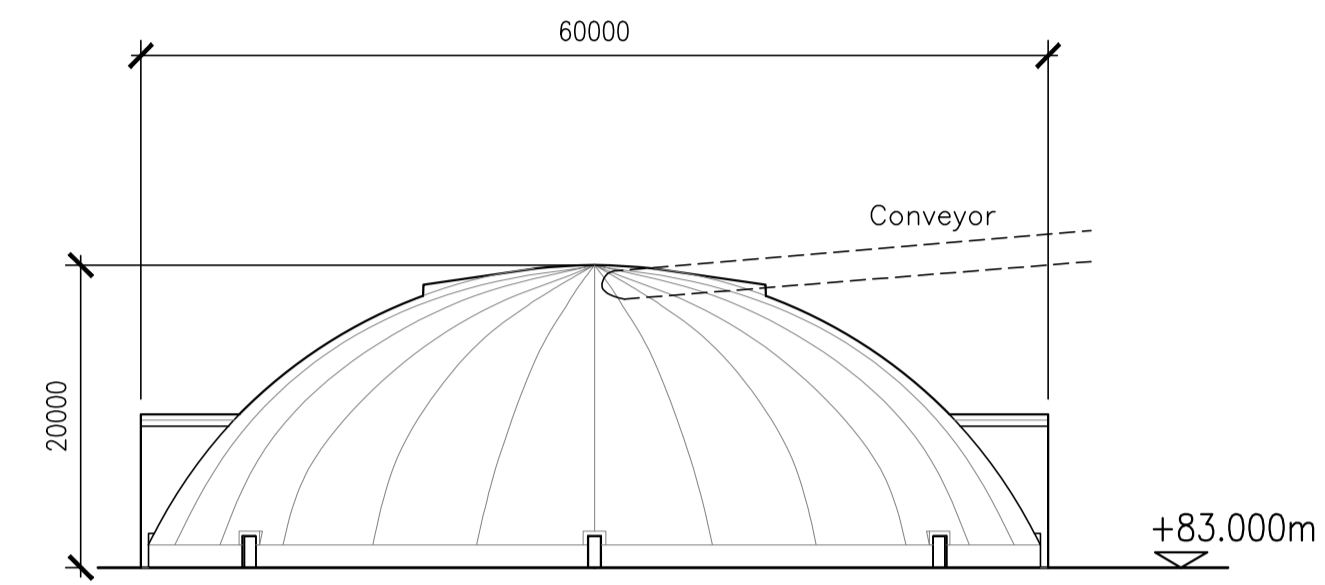


South East Elevation
Scale 1:500

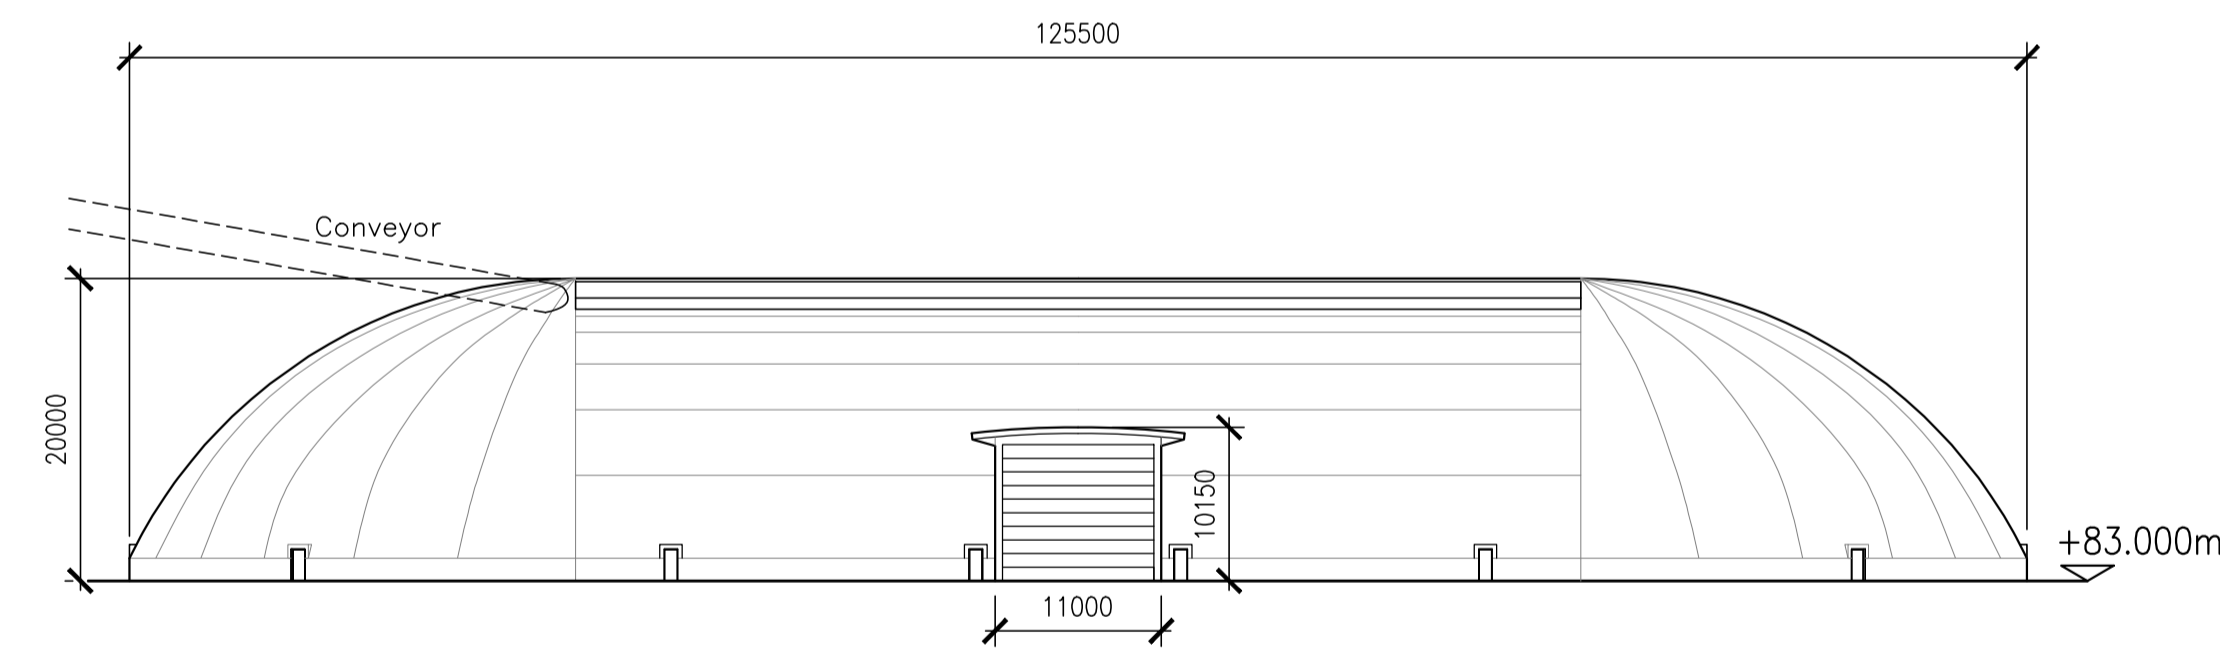

North East Elevation
Scale 1:500

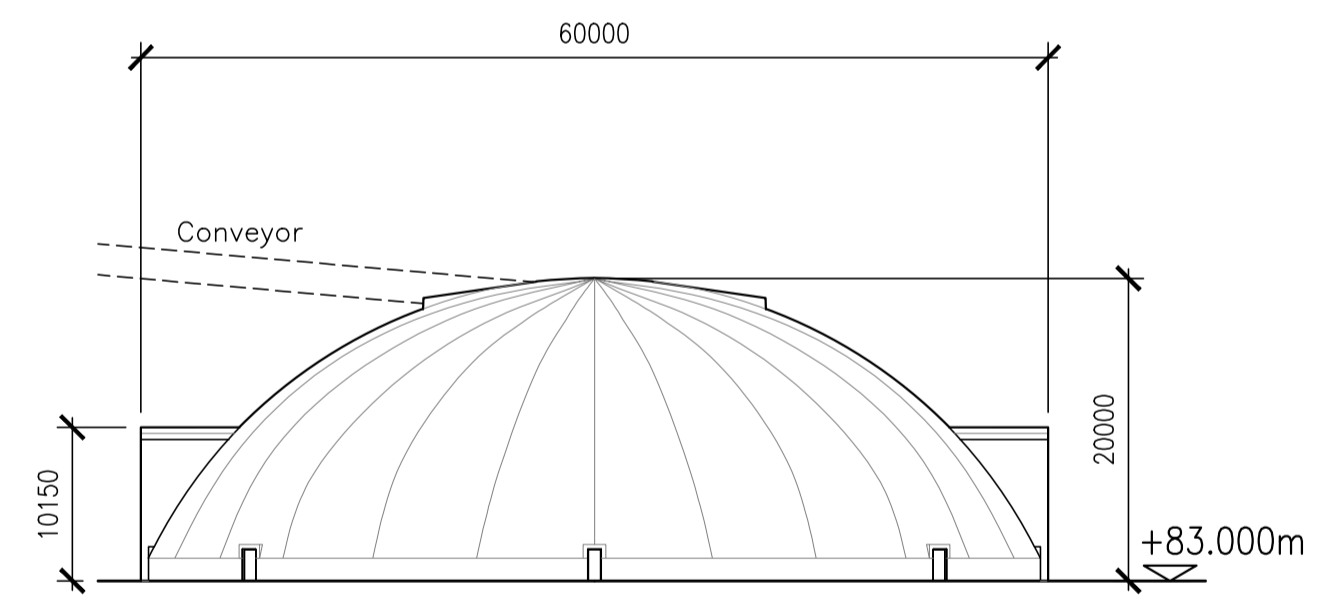

North West Elevation
Scale 1:500

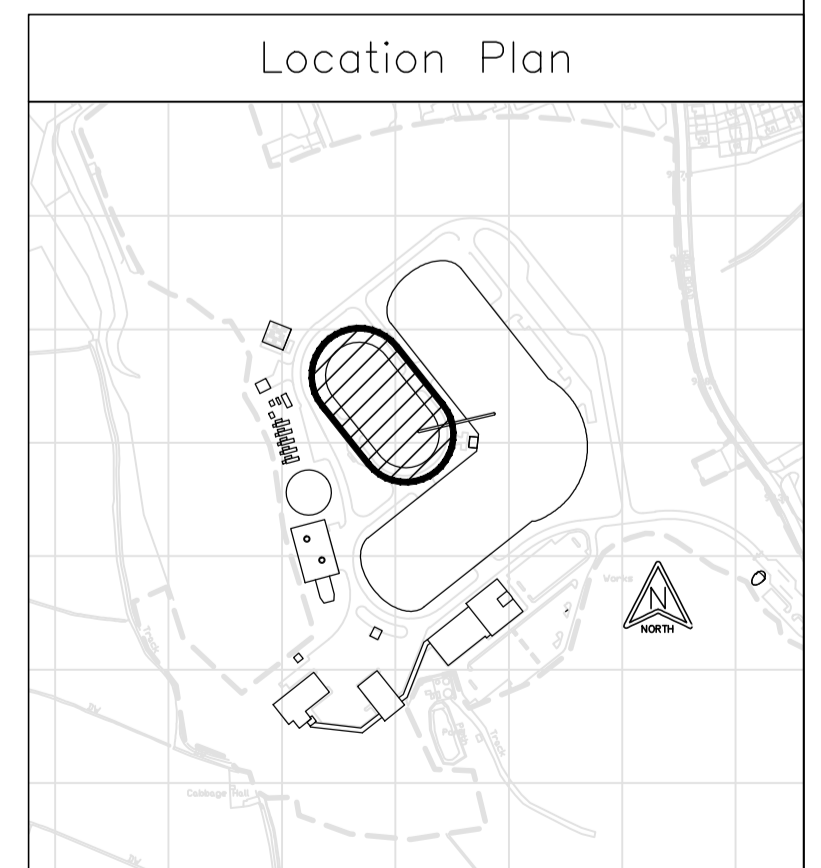


FINISHES
 Roof – Sound insulated composite metal roofing system, grey/green RAL colour tbc
 Roof Vents – Metal louvres
 Doors – Steel painted doors, finish grey/green RAL colour tbc
 Large Doors – Steel shutter door, grey/green RAL colour tbc
 Guttering & Down pipes – Aluminium RAL colour tbc

LEGEND
 CHPP – Coal Handling Process Plant

REFERENCE DRAWINGS
 869/AM/027 – Clean/Raw Coal & CHPP Building Proposed Plan
 869/AM/028 – Clean/Raw Coal & CHPP Building Proposed Elevations Sheet 1 of 2
 869/AM/029 – Clean/Raw Coal & CHPP Building Proposed Elevations sheet 2 of 2
 869/AM/030 – CHPP Access & Welfare Building Proposed Plans & Elevations
 869/AM/031 – Methane Management and Reject Store Building Plan

B – Name of Coal store Building revised, drawing title and reference drawing updated.
 C – Clean Coal Store building name revised, drawing title and reference drawing titles updated.

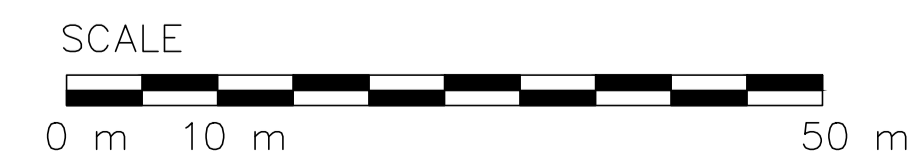

Cumbrian Metallurgical Coal Project					
869/AM/032					
Main Mine Site					
Methane Management and Reject Store – Proposed Elevations					
Date	By	Paper	Scale	QA	Rev
SEPT 2021	AC	A1	1:500	TEO	C