




Plan View  
Scale 1:200

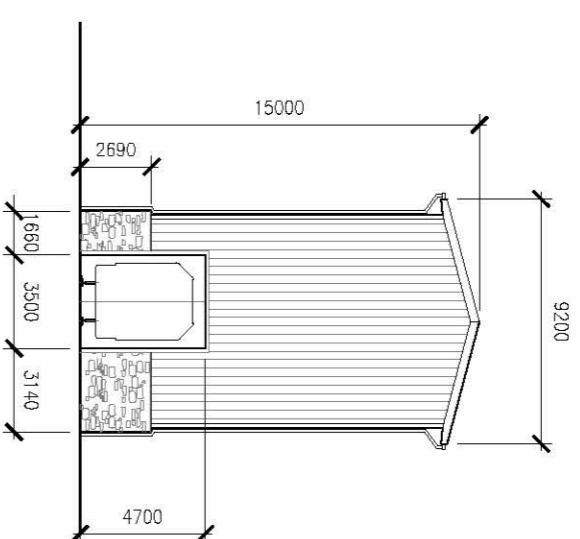


North Elevation  
Scale 1:200

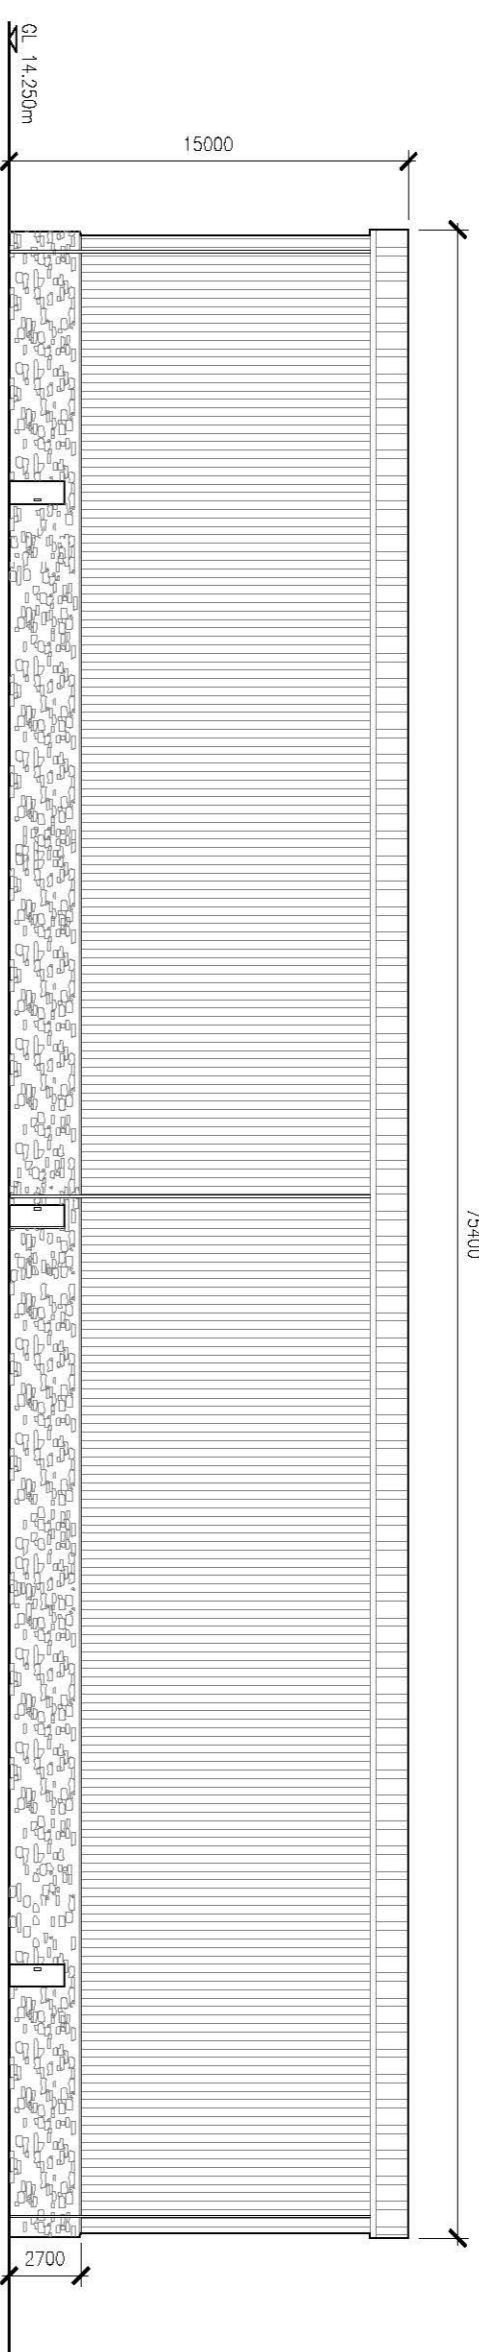


West Elevation  
Scale 1:200

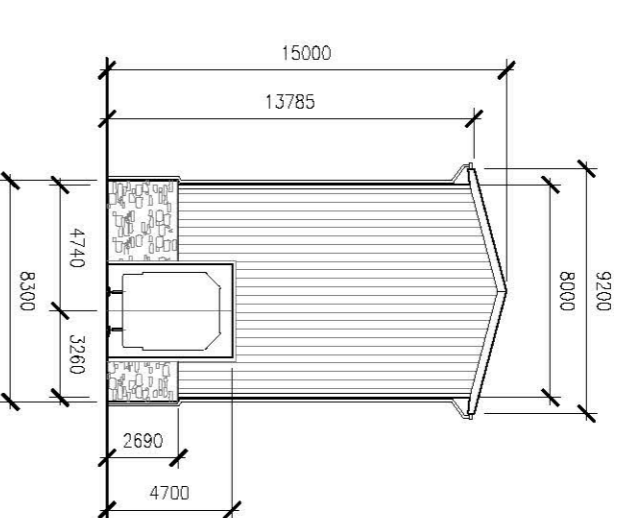


South Elevation  
Scale 1:200

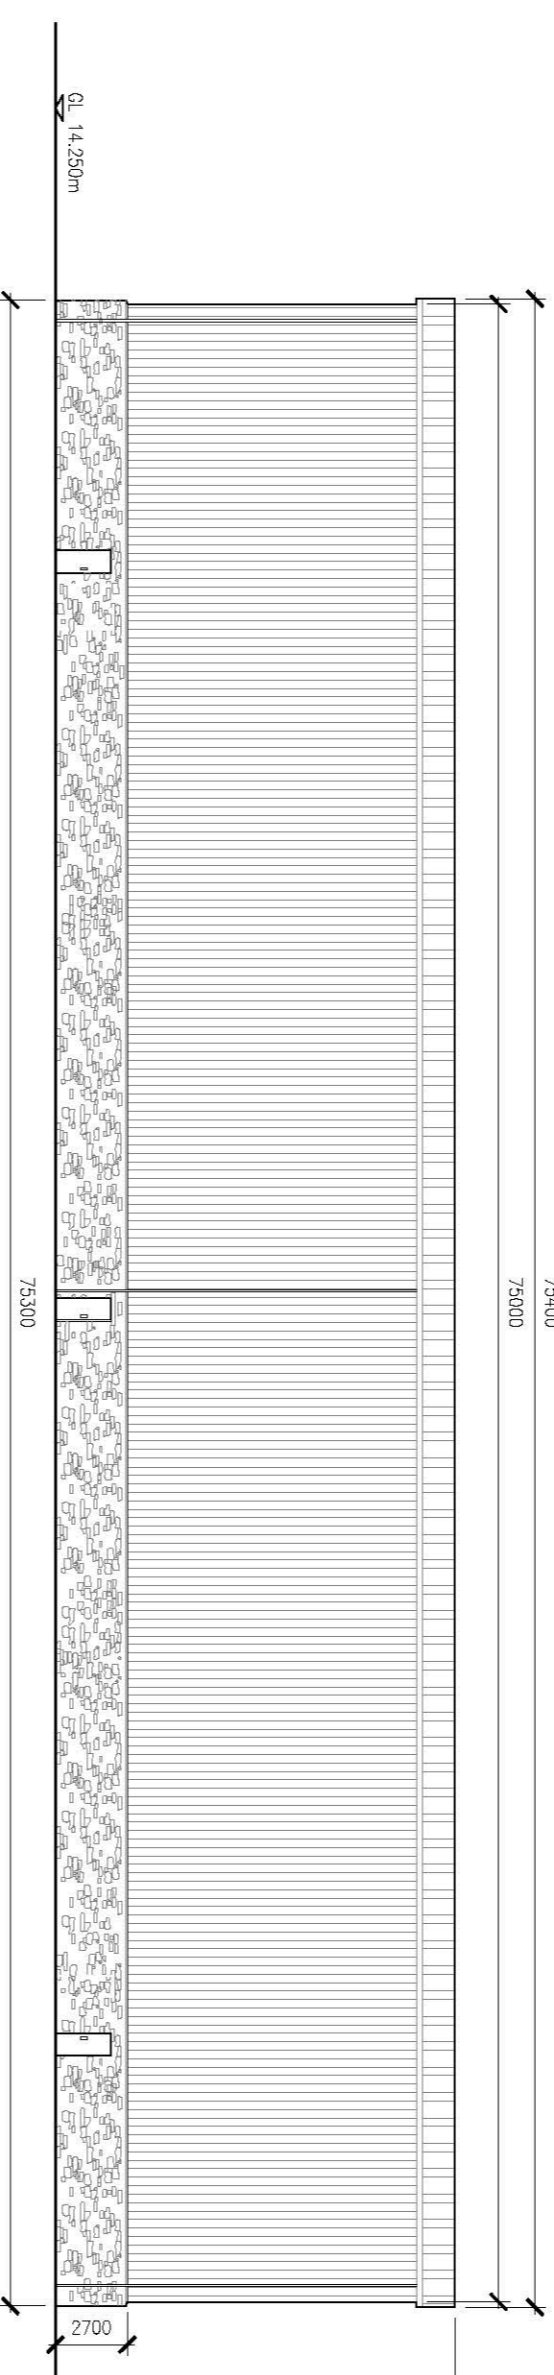


East Elevation  
Scale 1:200

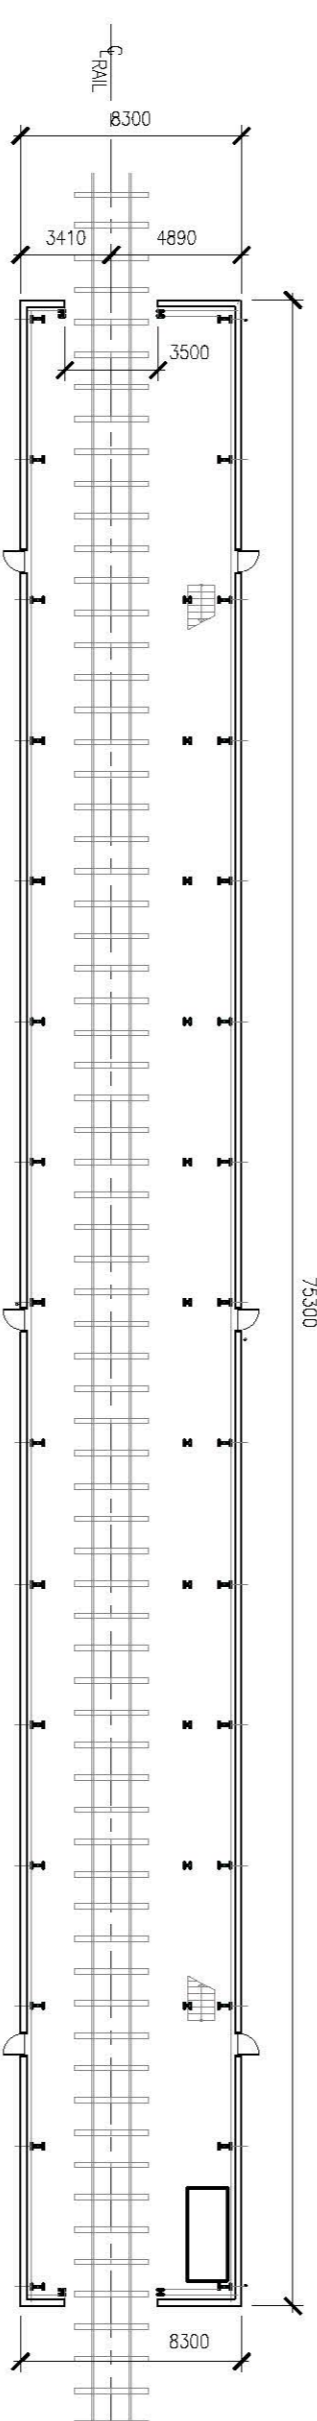

Low Level Plan  
Scale 1:200

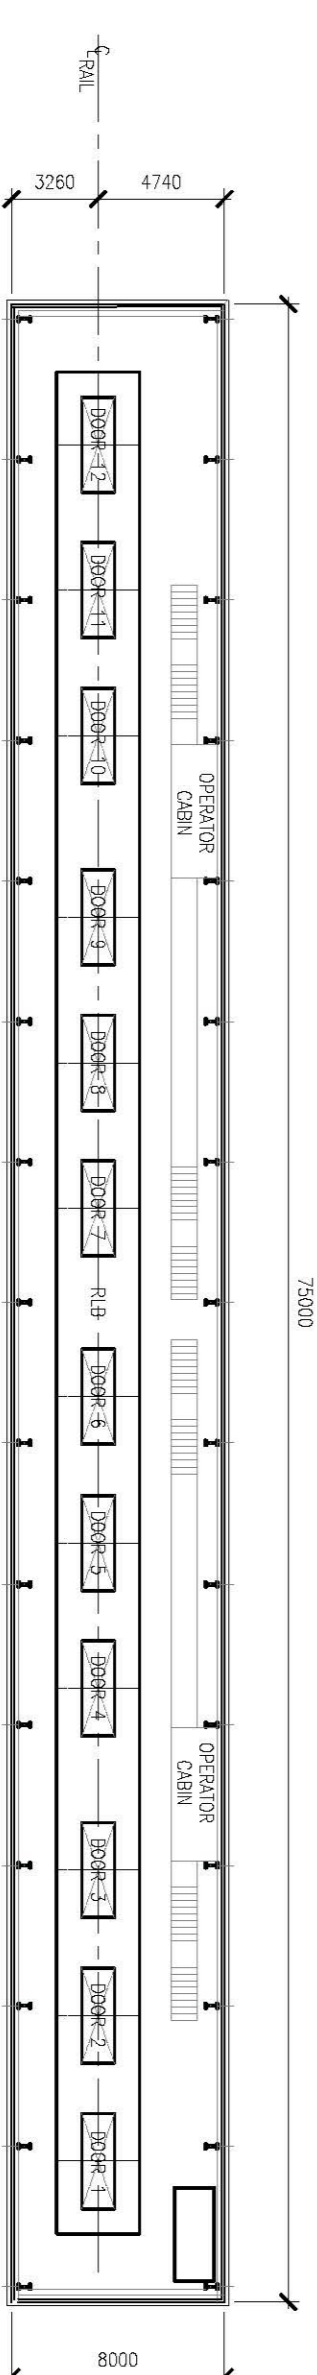

High Level Plan  
Scale 1:200

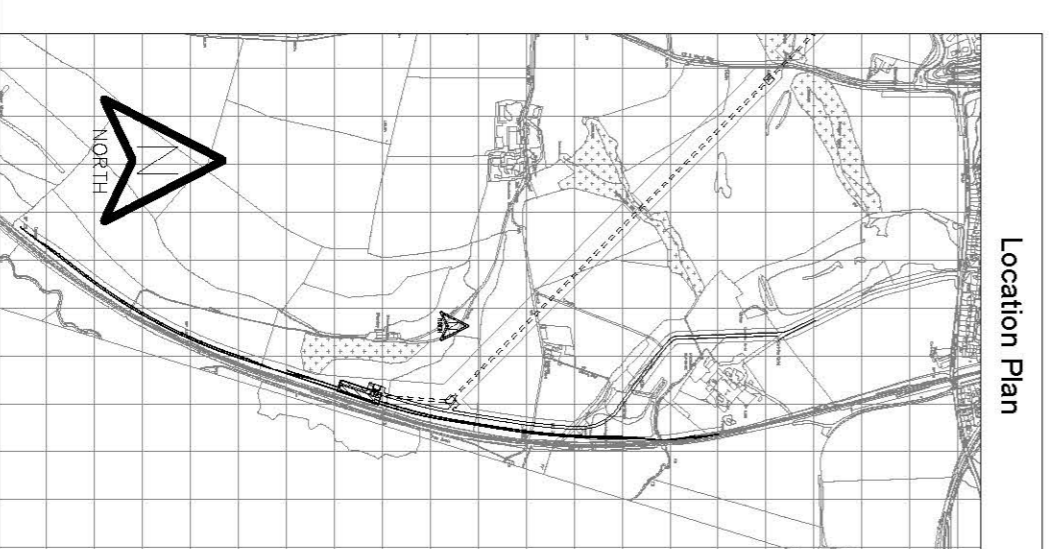


Location Plan

Reference Drawings

869/AR/002 Rail Loading Facility - Proposed Plan

**Finishes**  
 Roof – Sound insulated composite deck roofing system, grey/green RAL colour TBC  
 Wall – Larch or similar timber board on board vertical cladding upper wall finish.  
 Plinth to be in rubble stone finish using local stone. Sound insulated walls.  
 Doors – Metal doors paint finish grey/green RAL colour TBC  
 Guttering and Downpipes – Aluminium RAL colour TBC

 

SCALE – 1:200

Cumbrian Metallurgical Coal Project

869/AR/009  
 Rail Loading Facility  
 Rail Loading Building  
 Proposed Plans and Elevations

Date	By	Paper	Scale	QA	Rev
May 2017	MRH	A1	1:200	TEO	A