





South West Elevation  
Scale 1:100

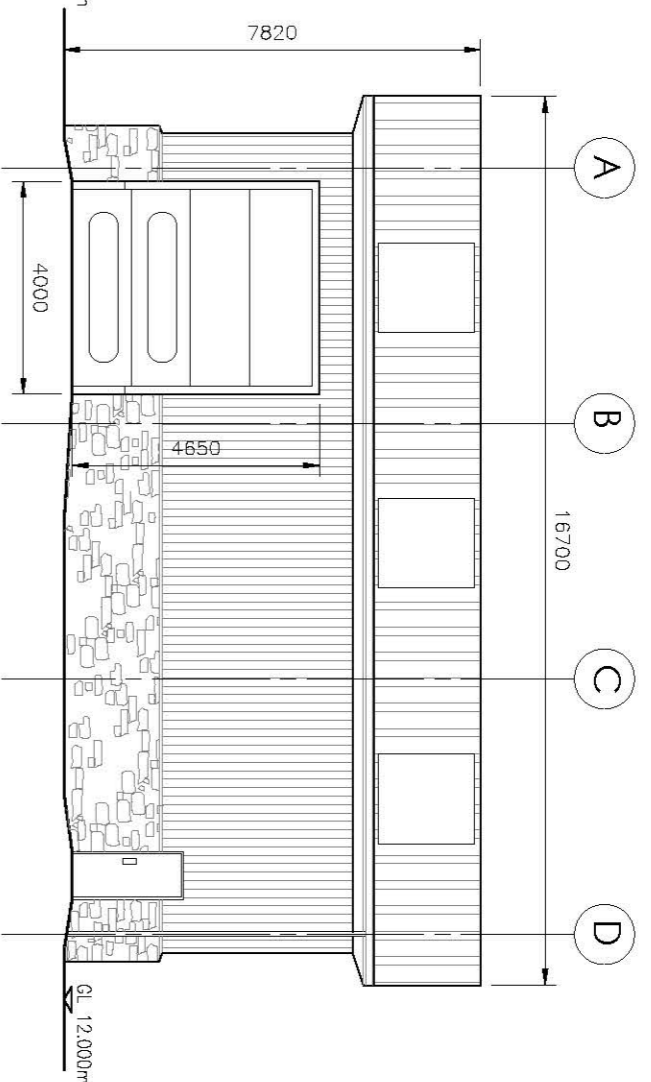


North East Elevation  
Scale 1:100

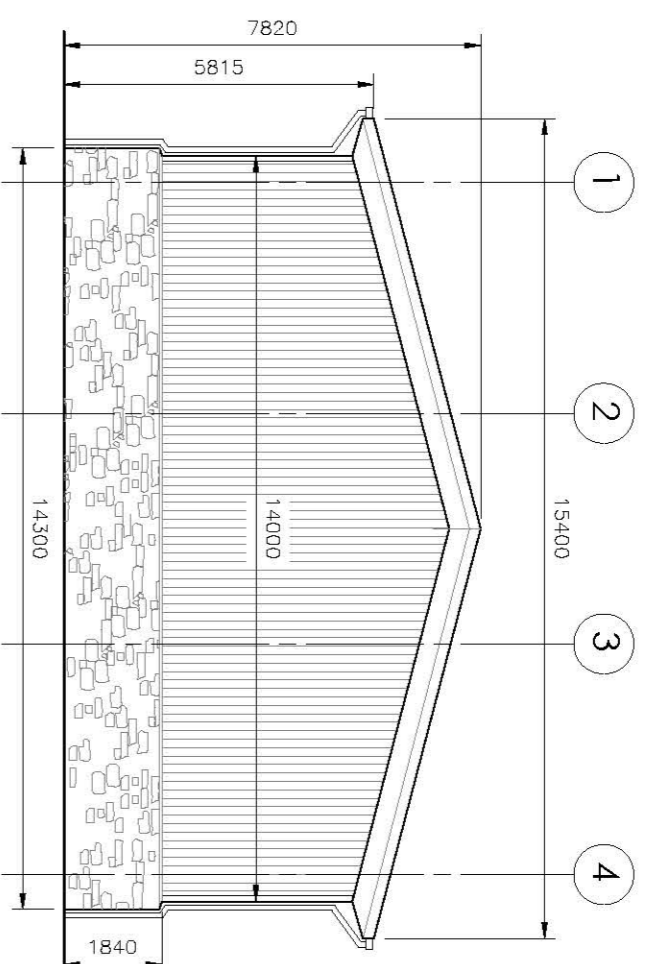


South East / North West Elevation  
Scale 1:100

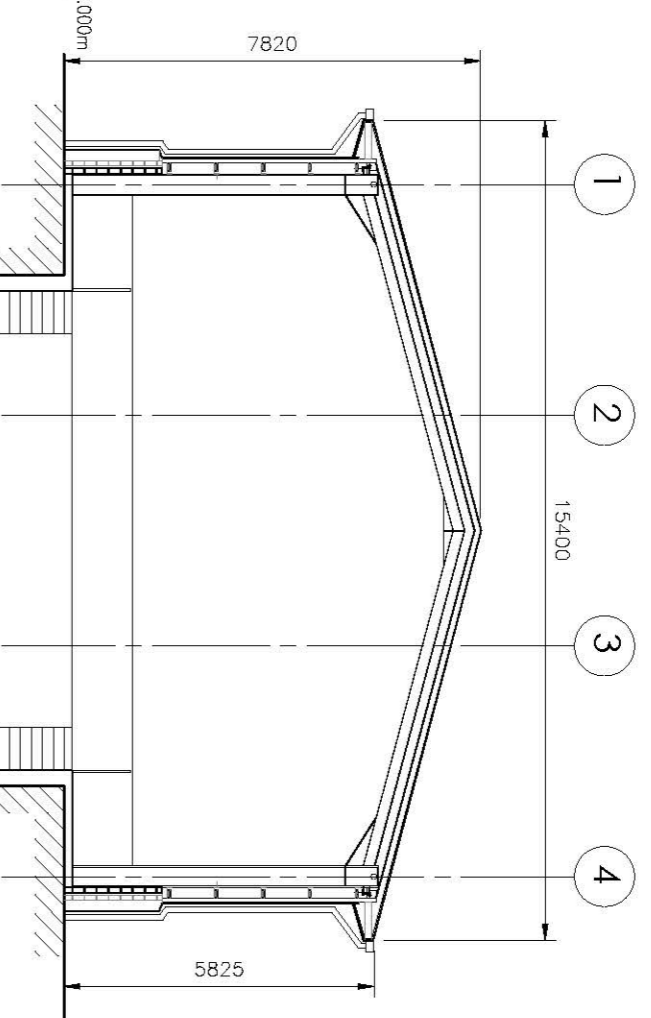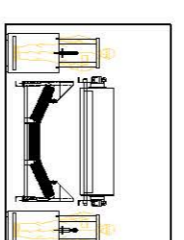


Section Through  
Scale 1:100

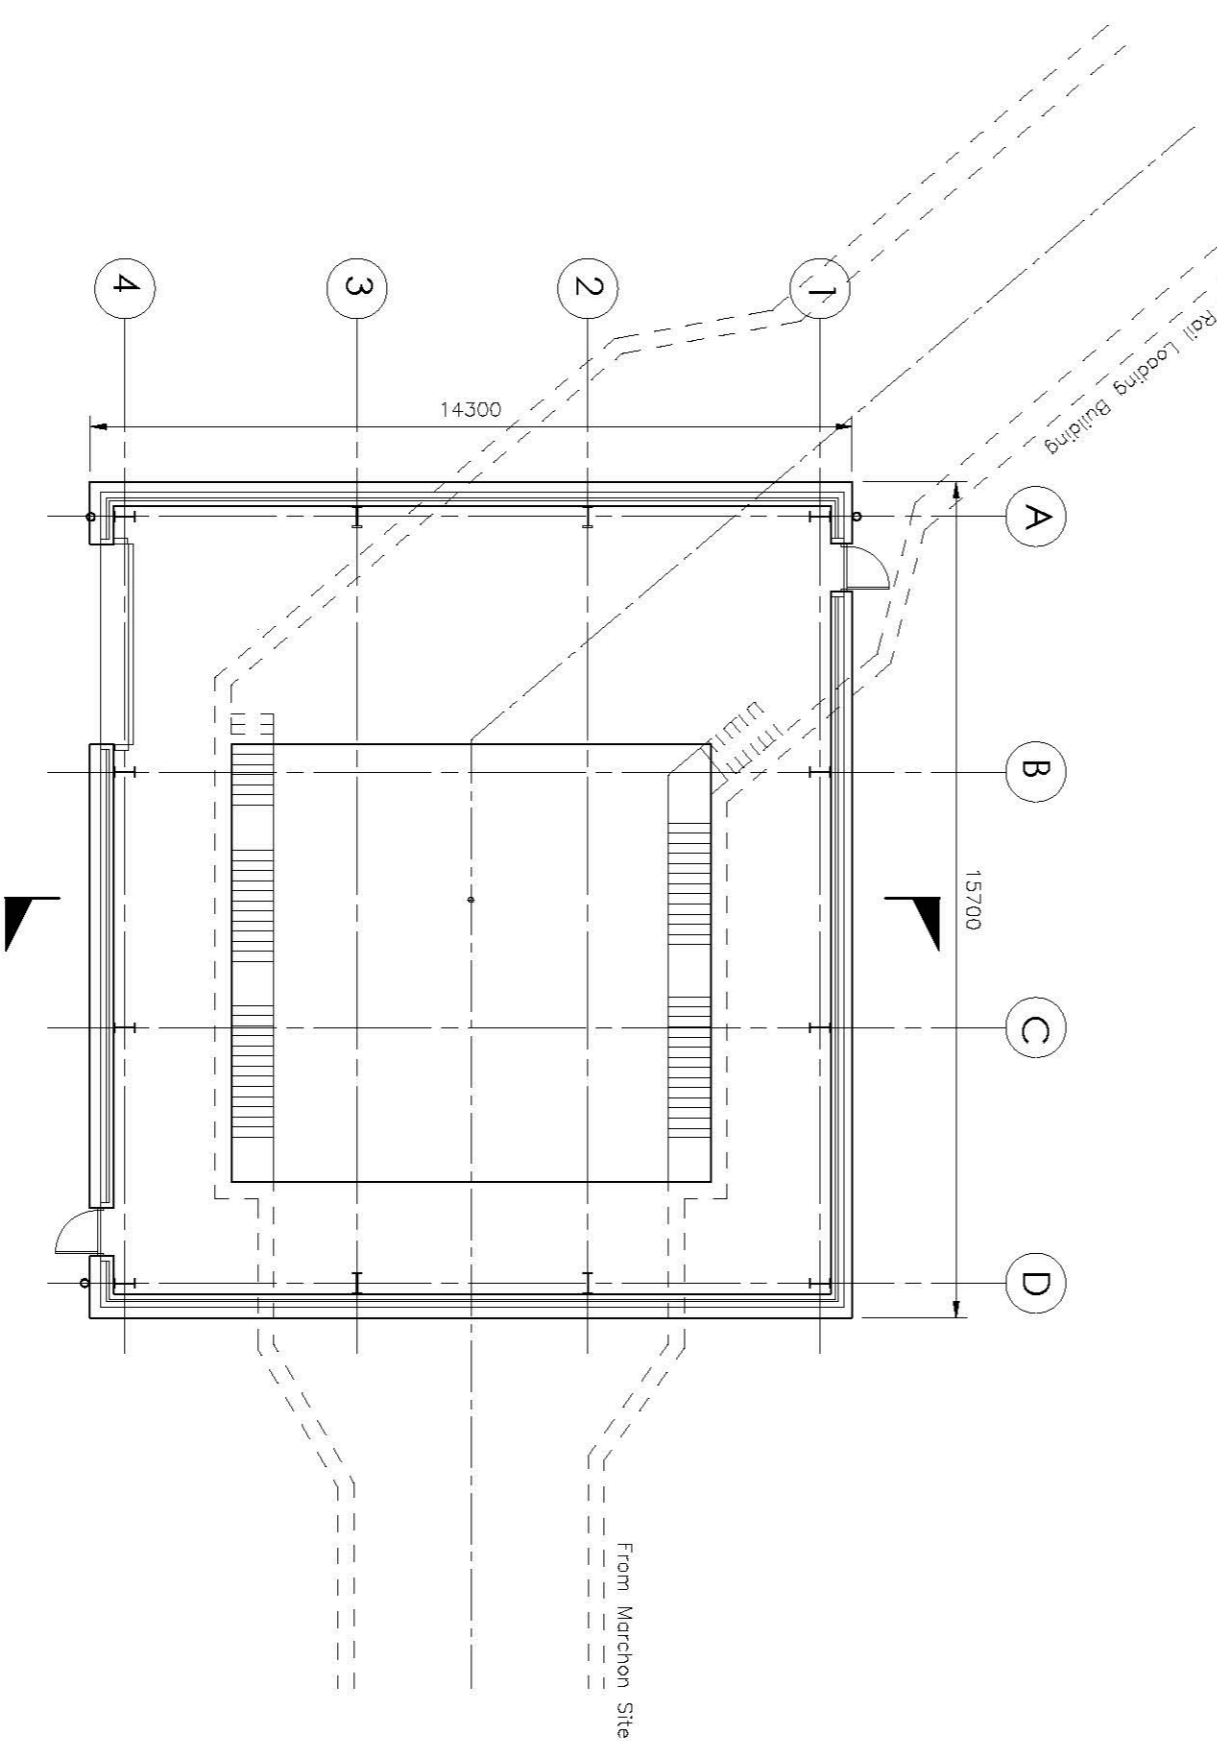


Sectional Plan  
Scale 1:100

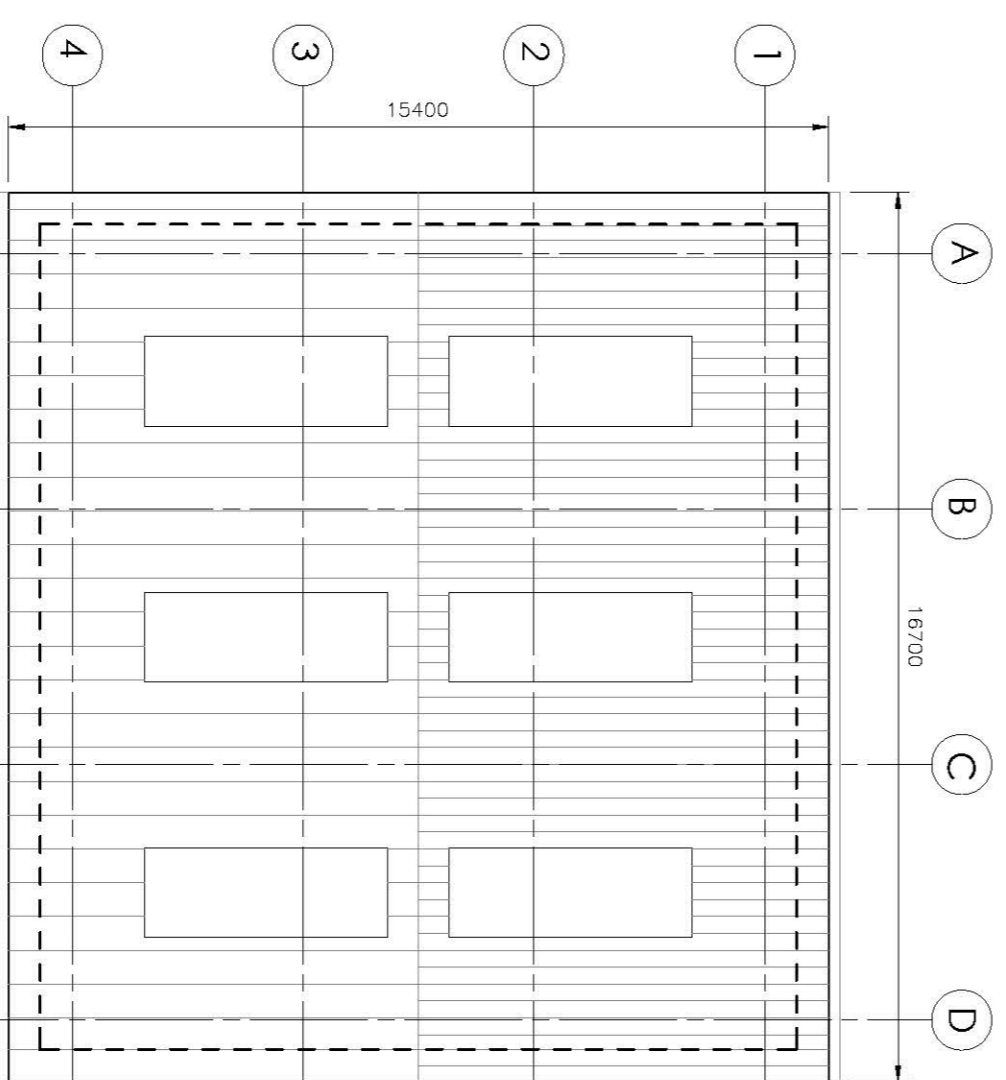

Roof Plan  
Scale 1:100

 

SCALE - 1:100

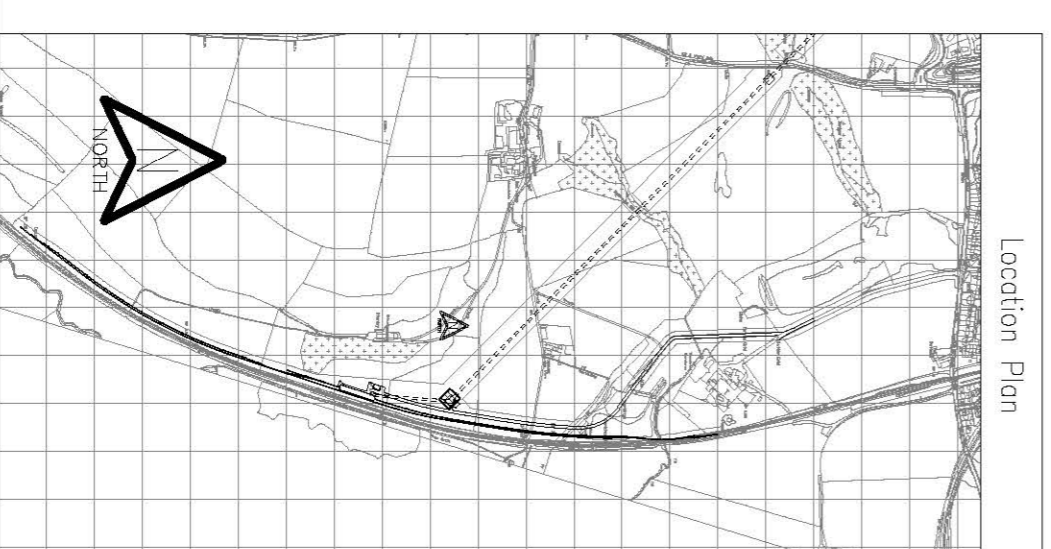

Location Plan

Cumbrian Metallurgical Coal Project

869 / AC / 009  
R/F Conveyor Culvert  
Conveyor Access Station at Rail  
Loading Facility Proposed Arrangement

Date	By	Checked	Scale	QA	Rev
May 2017	MRFH	AT	1:100	TEO	A

