

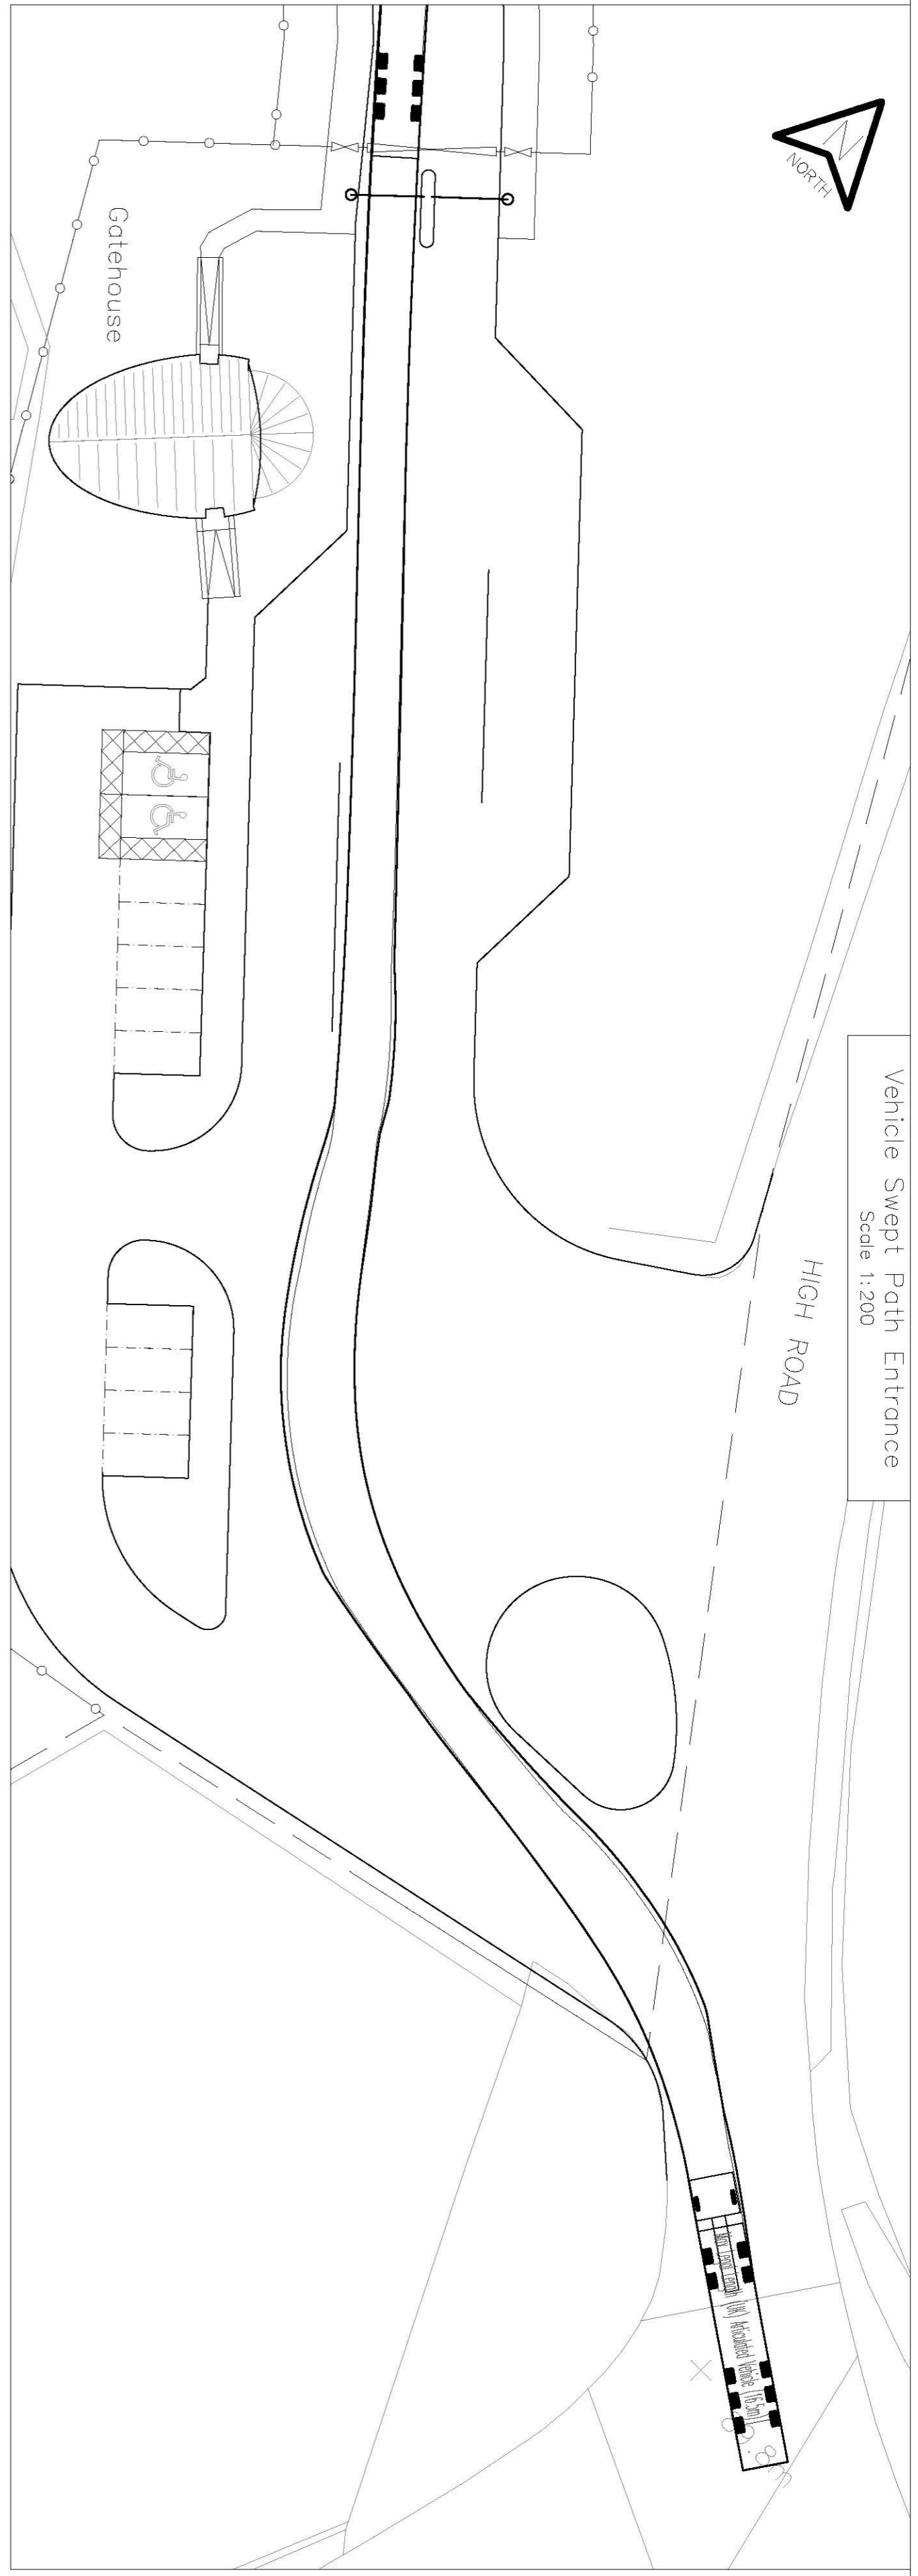
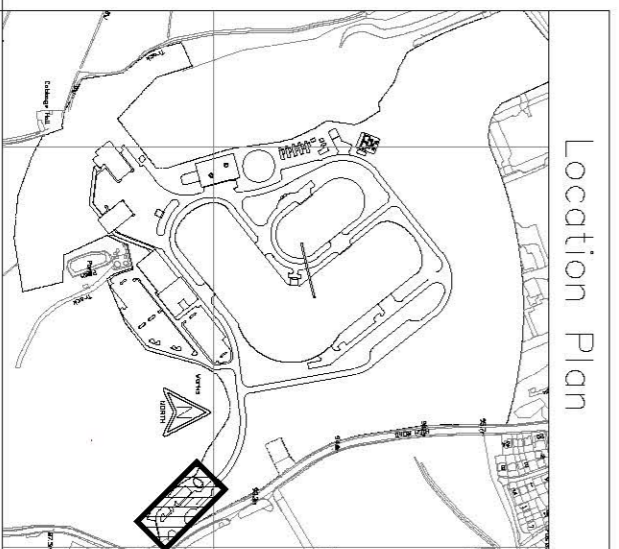
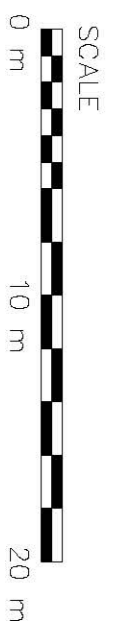


Vehicle Swept Path Entrance
Scale 1:200

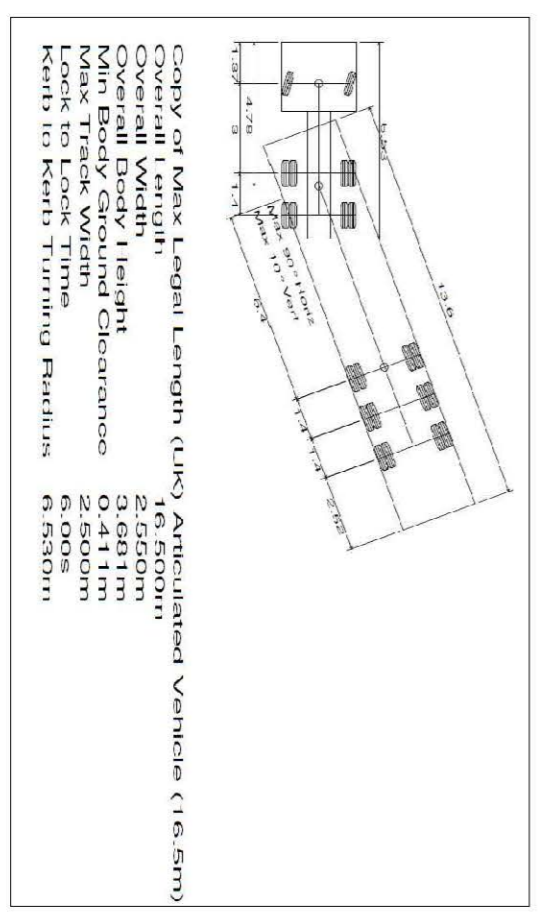

Vehicle Swept Path Exit
Scale 1:200

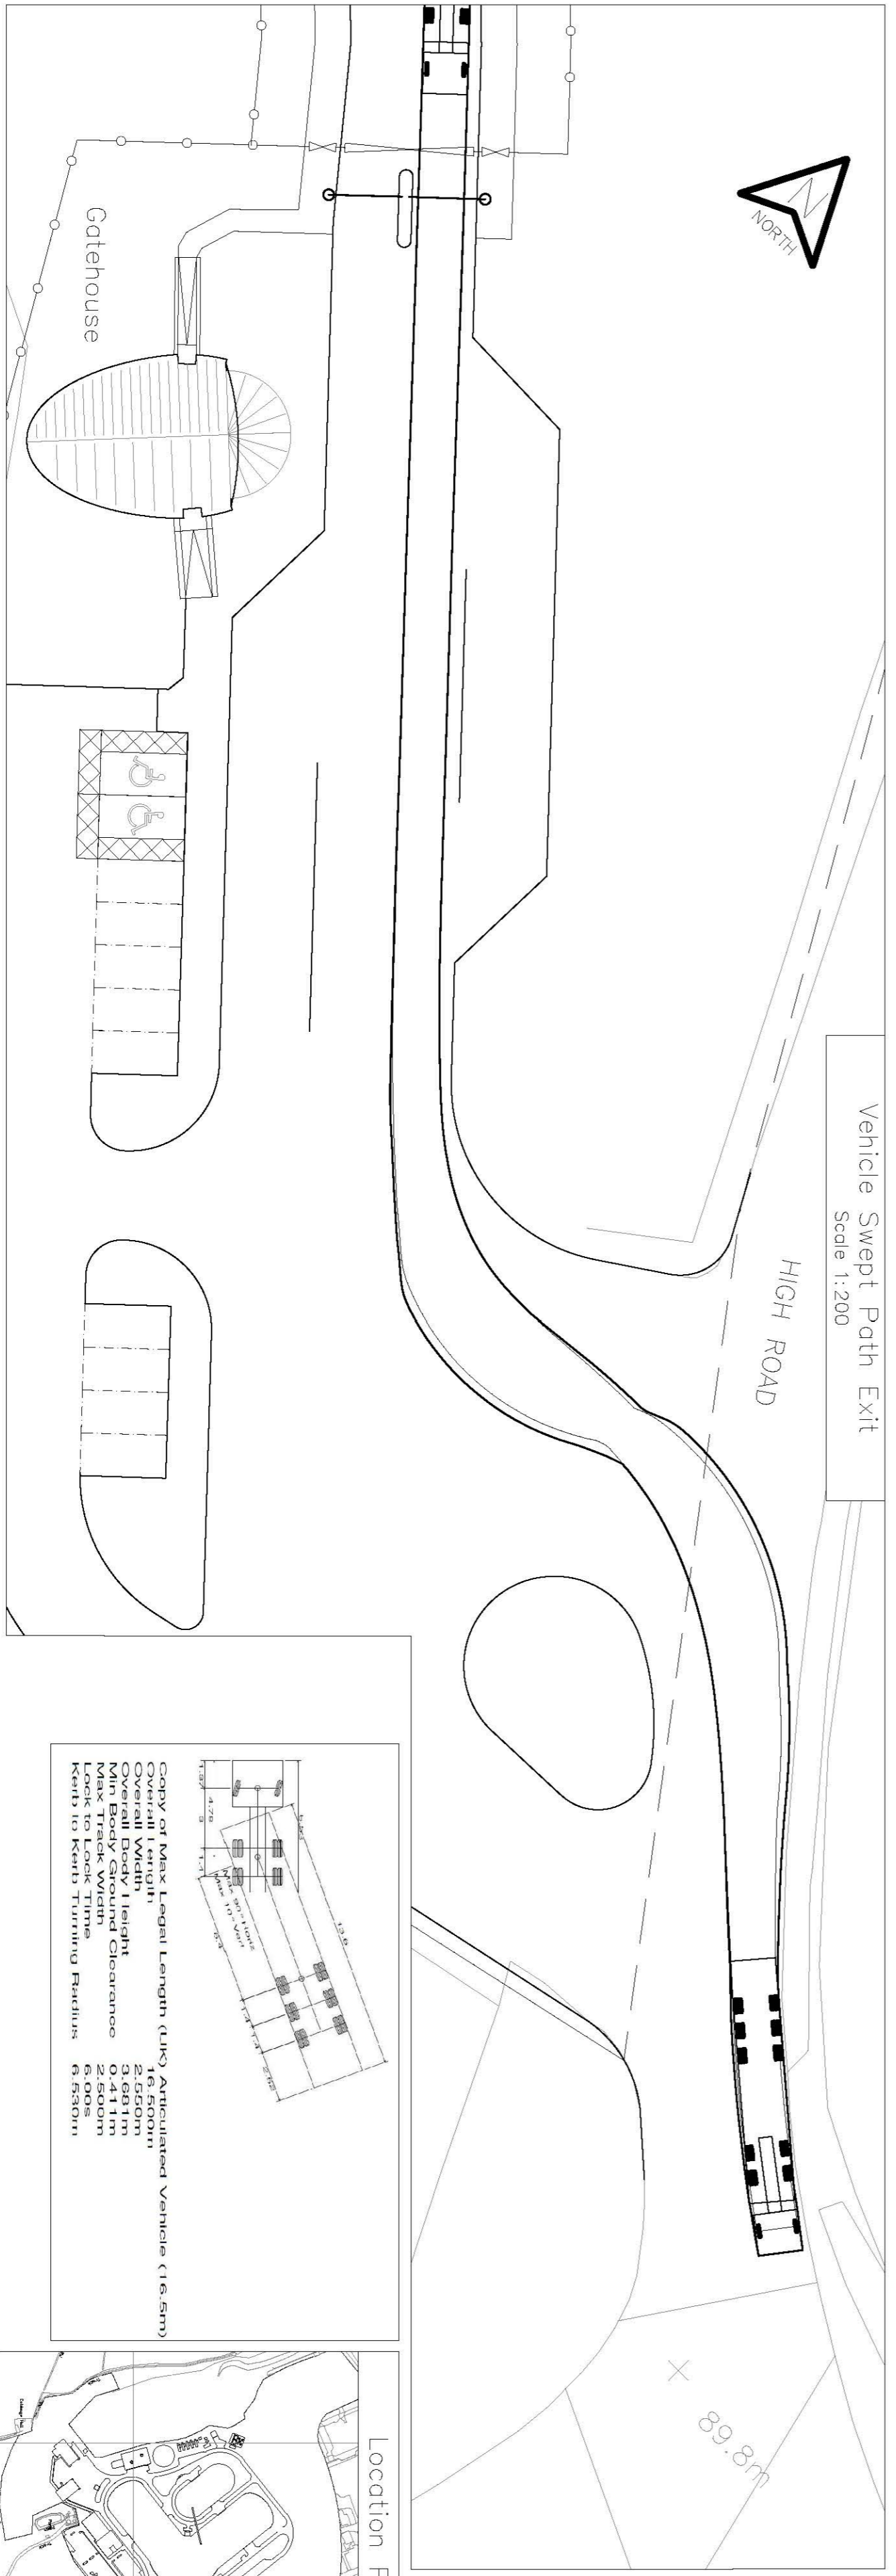

Location Plan

REFERENCE DRAWINGS
869/AM/010 - Main Mine Site Proposed Plan

Cumbrian Metallurgical Coal Project
869 /AM /010
Main Mine Site
Site Entrance

Date	By	Paper	Scale	QA	Rev
MAY 2017	AC	A1	1:200	TEO	A