



Plan
Scale 1:100



Elevation
Scale 1:100

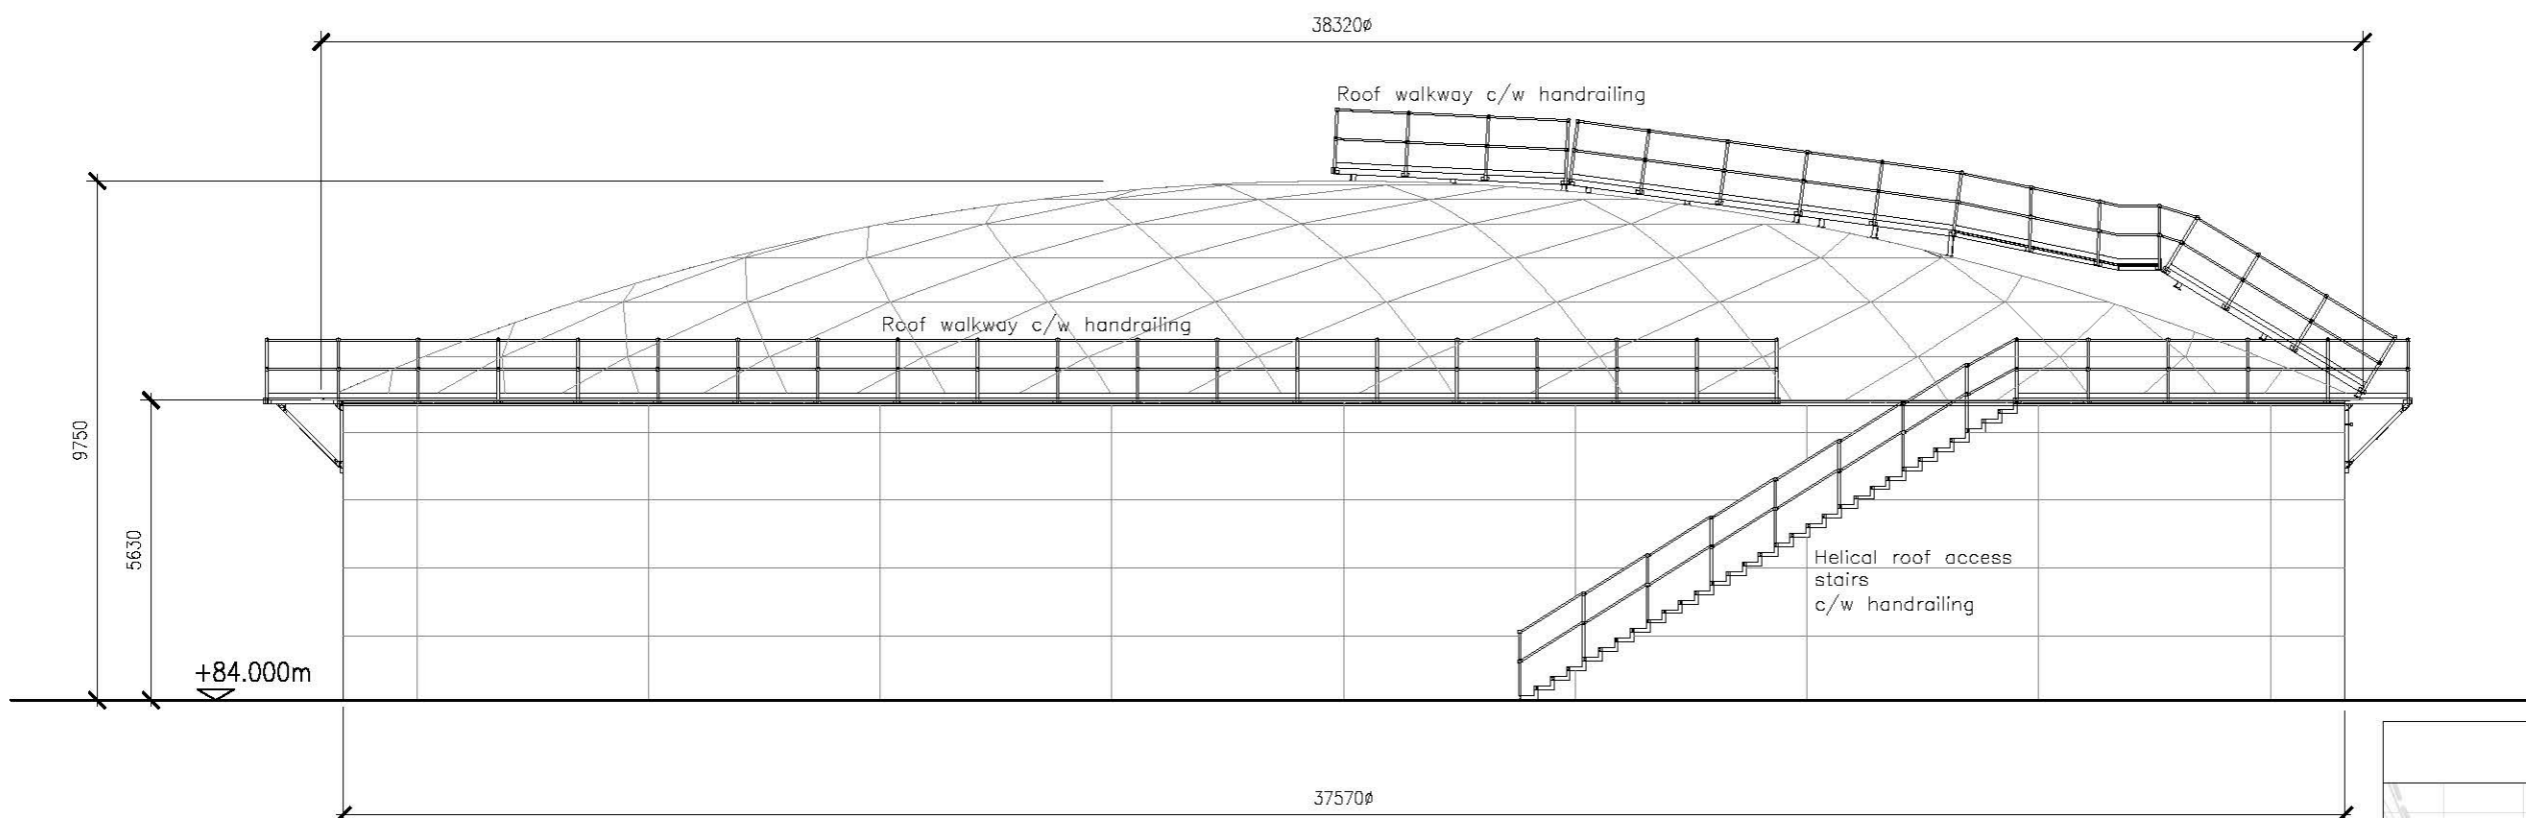

FINISHES
 Glass fused steel modular tanks and floor sheets to be finished isofusion V700 – external colour grey/green RAL colour tbc
 Dome roof finish to be aluminium grey/green RAL colour tbc
 Mild steel staircase, walkway and bridge finish to be galvanised

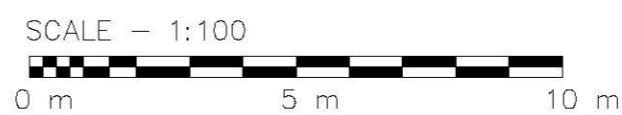

Cumbrian Metallurgical Coal Project

869/AM/033
 Main Mine Site
 Water Storage Tank
 Proposed Plans & Elevation

| Date | By | Paper | Scale | QA | Rev |
|----------|-----|-------|-------|-----|-----|
| MAY 2017 | MRH | A1 | 1:100 | TEO | A |