



200 150 100 50 0 200
SCALE IN METRES

RAIL LOADING FACILITY – SECTION LOCATIONS
SCALE 1:2,500

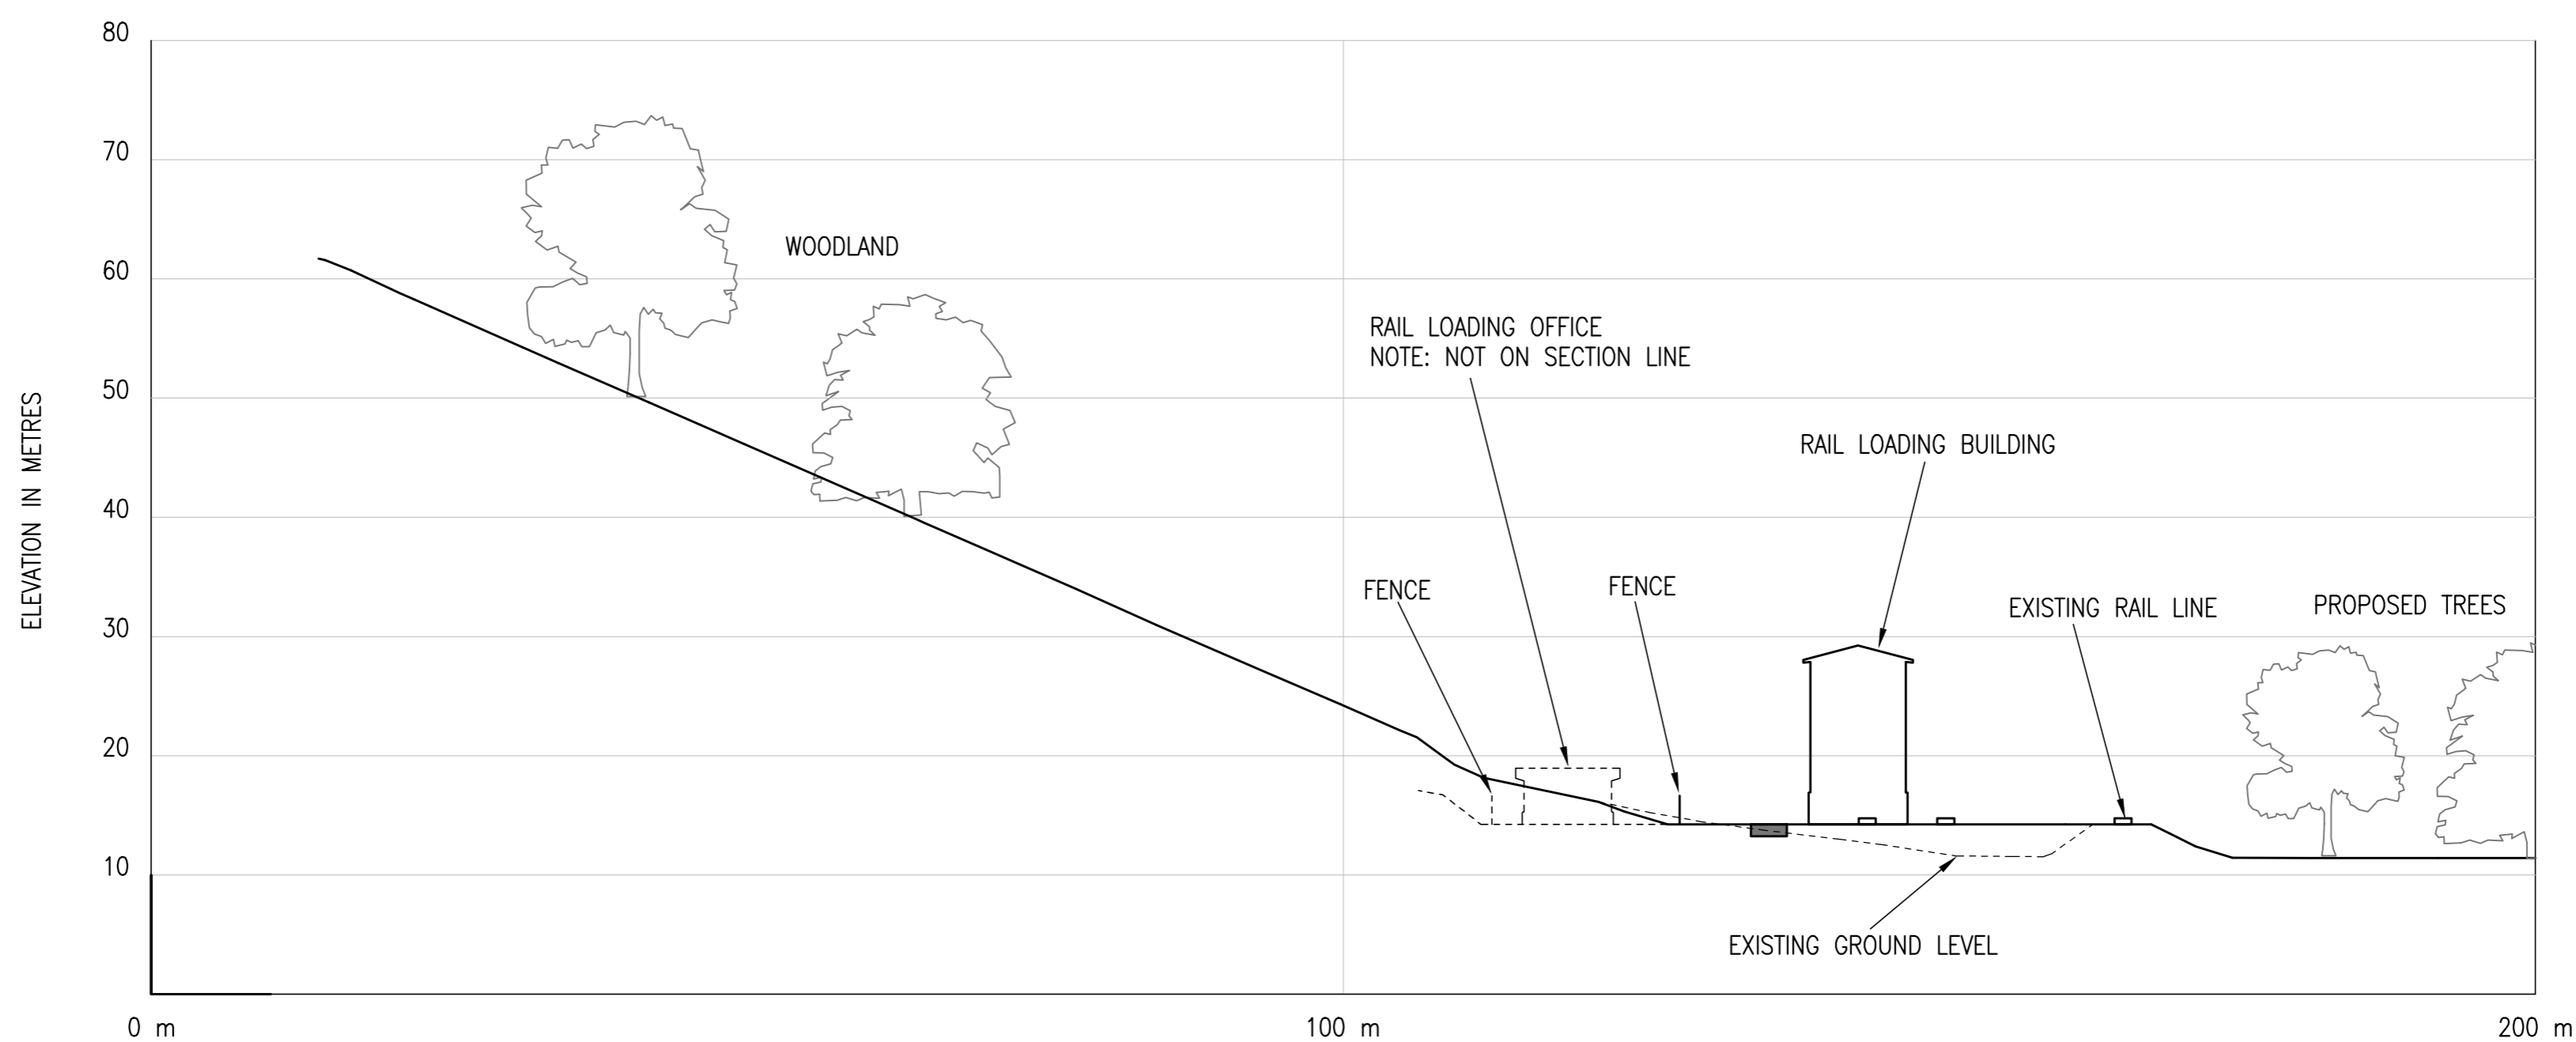

SECTION A-A
RAIL LOADING BUILDING – VIEW NORTH EAST
SCALE 1:500

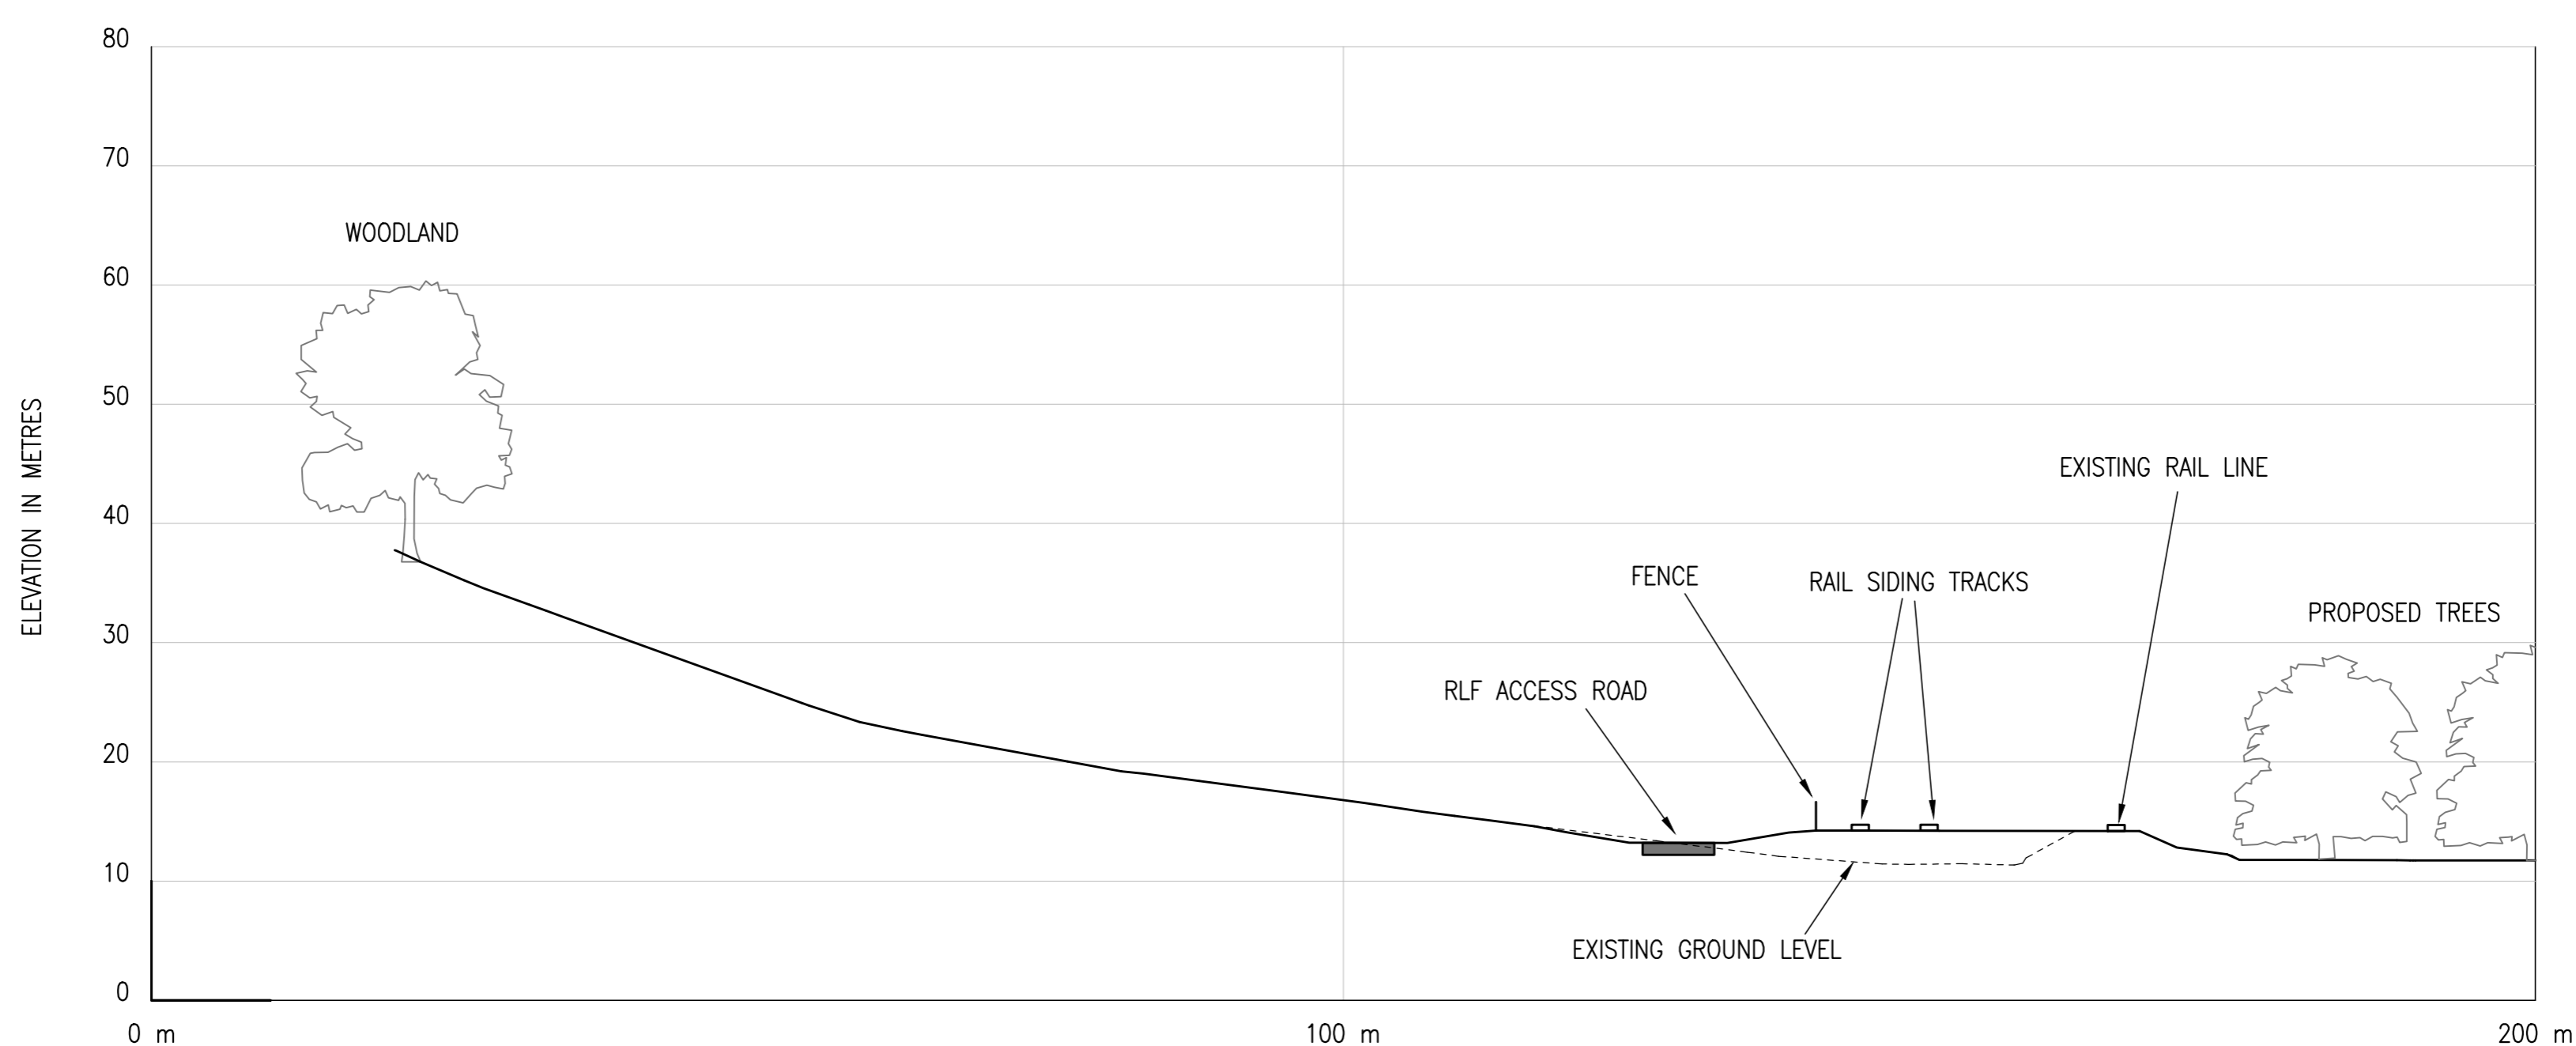

SECTION B-B
RAIL LOADING FACILITY – RLF ACCESS ROAD AND SIDINGS – VIEW NORTH EAST
SCALE 1:500

50 40 30 20 10 0 50
SCALE IN METRES