



Key

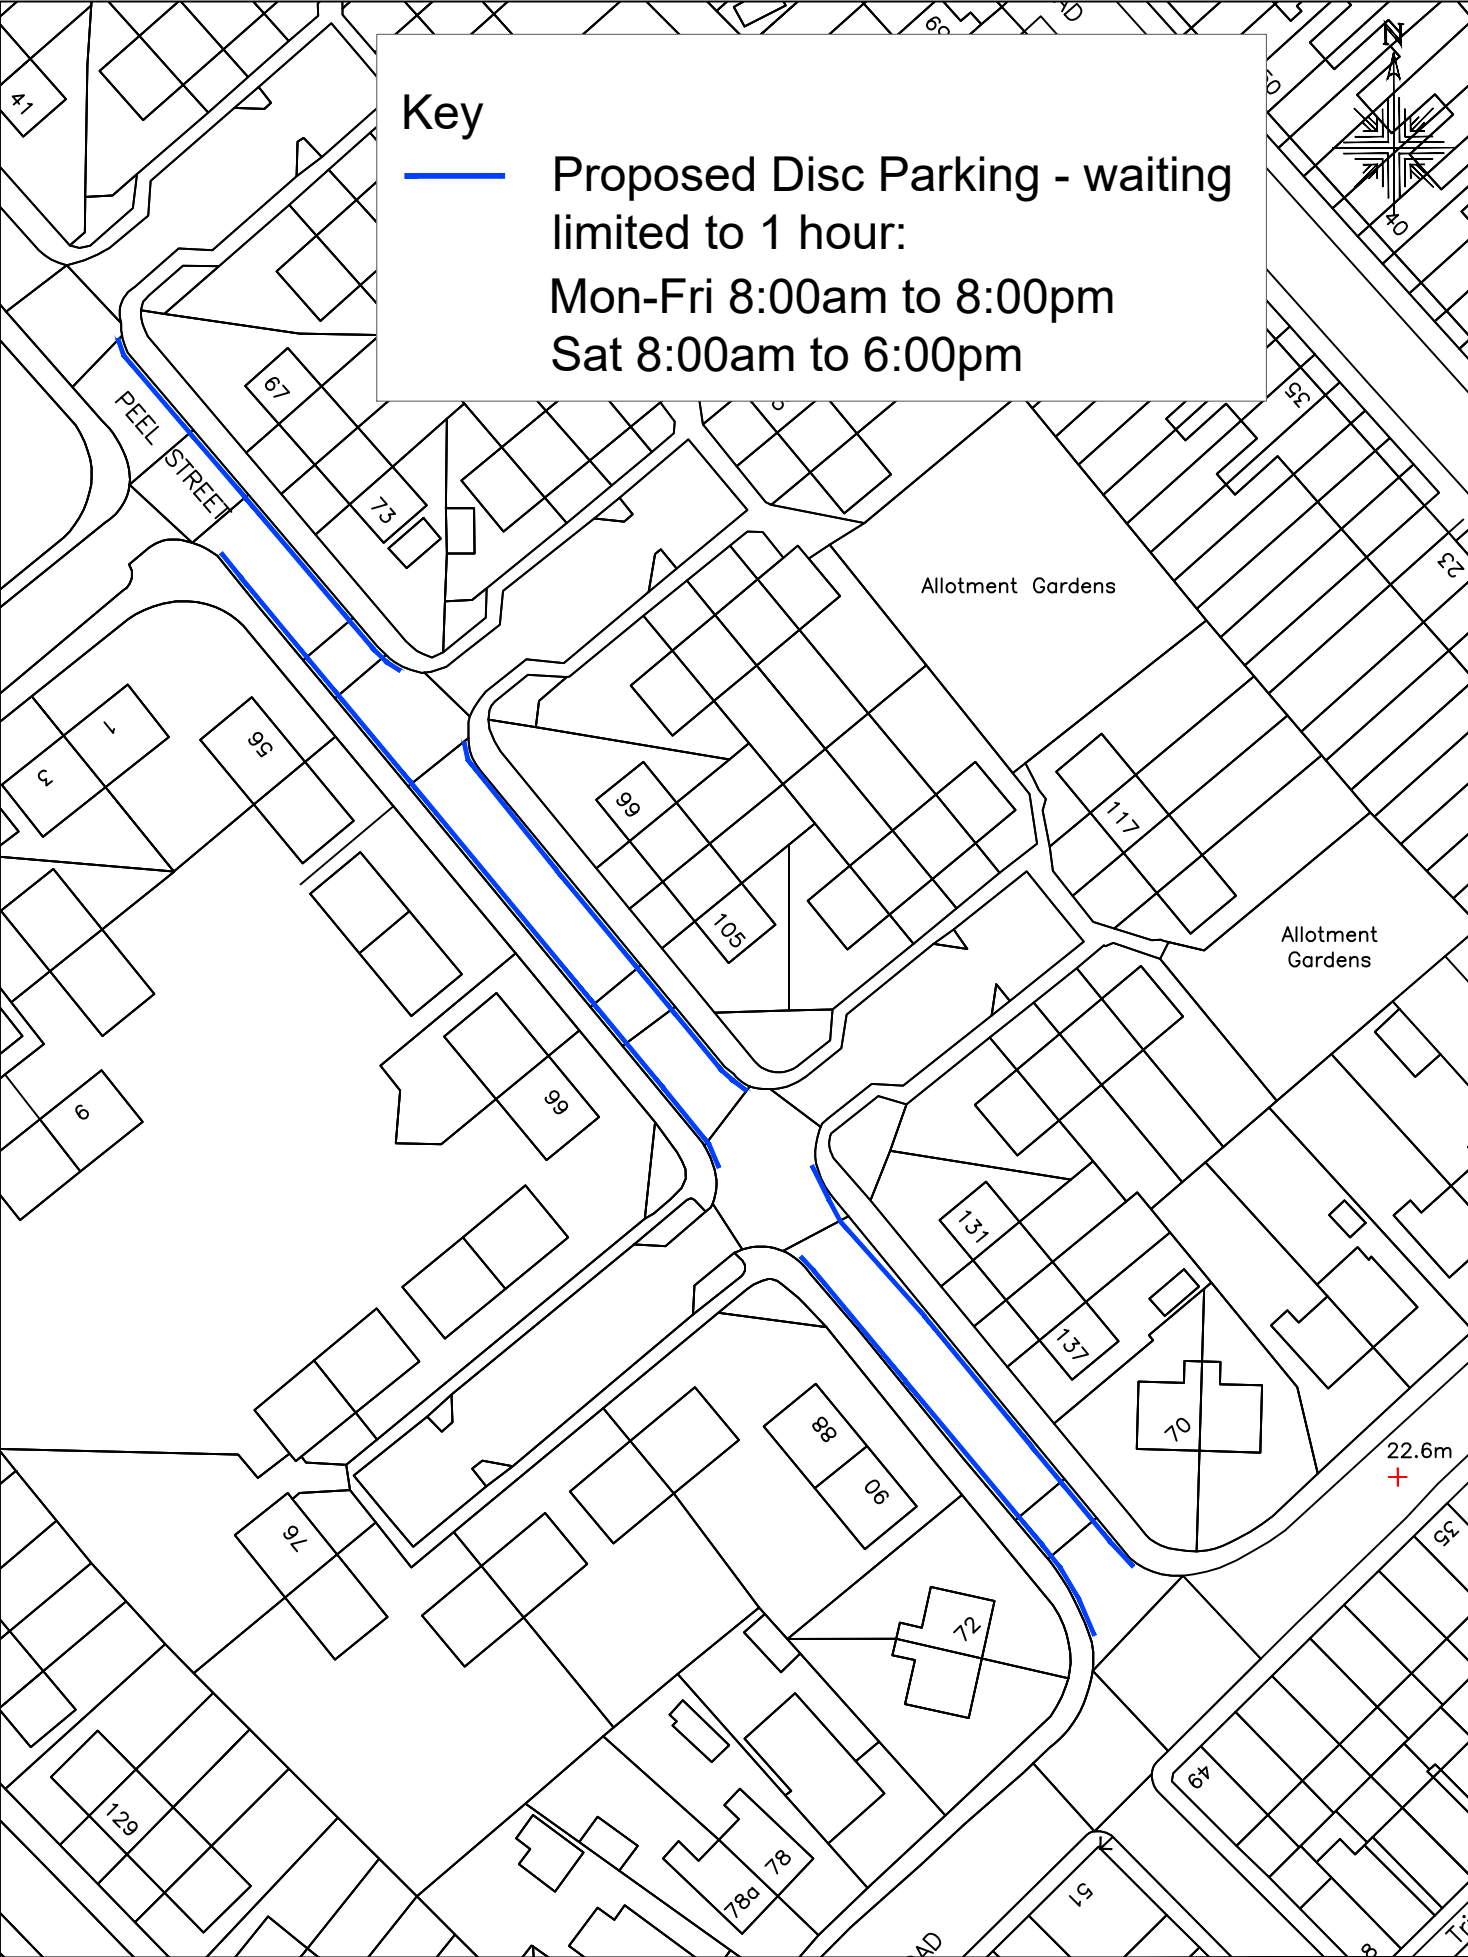

Proposed Disc Parking - waiting limited to 1 hour:
Mon-Fri 8:00am to 8:00pm
Sat 8:00am to 6:00pm

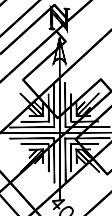

Parkhouse Building,
Kingmoor Business Park,
Carlisle,
CA6 4SJ,
Tel: 01 228 673030

Peel St - Formal Consultation
Proposed parking restriction

Crown Copyright Licence LA 100019596

Drawing No:	/	
Scale :	NTS	Date: 02-12-2020
Drawn:	AJ	Checked: AD