

Cumbria Highways • County Hall • Kendal • Cumbria • LA9 4RQ
T: 0300 303 2992 • E: trafficteam.south@cumbria.gov.uk

Date: 19/04/2021

Our reference: Arnside TRO 20-21

*IMPORTANT INFORMATION that affects YOU from
Cumbria County Council Highways – Please read today*

Dear Resident/Business

Black Dyke Road, Arnside - Provision of Traffic calming

The County Council has been working with the local community regarding road safety concerns in Arnside and all previous responses to the initial consultation and meeting held in October 2018 have been used to inform this proposal for consultation. We have previously considered a pinch point traffic calming measure to physically narrow a small section of Black Dyke Road, or a horizontal deflection build-out with a corresponding priority give way traffic flow, in conjunction with formalised marked parking bays with no time or day restrictions. After reviewing the feedback, we have revised the option going forward and we are now able to formally consult upon these revised traffic calming measure proposals for Black Dyke Road.

The measures now proposed will incorporate marked out parking bays and “keep clear” driveway markings which mirror how cars currently park on Black Dyke Road. The bays will have no time or day restrictions yet will formalise current parking and provide passing places along this section of the road. The proposals also include a horizontal deflection build-out. Please refer to the plan for further details.

The intention of these proposals is to reduce traffic speeds along the lengths of Black Dyke Road and create a safer environment for the travelling public.

We are consulting you as the traffic calming proposal is adjacent or near to your property.

Feedback

We are contacting you to ask for your feedback on the proposals. Attached is a feedback sheet which can be emailed to trafficteam.south@cumbria.gov.uk; or posted to the address upon it. Please note you do not have to use the feedback sheet, all comments in writing are welcome. Please return all feedback by *Monday 6th May 2021*.

Next steps

All feedback will be considered to help decide if these proposed traffic calming measures will be introduced as is, or whether there will need to be some amendments.

Yours sincerely

Traffic Management Team South Lakeland

Feedback sheet – Please review the proposal plans and tick accordingly

- I am in favour of the traffic calming proposals for Black Dyke Road
- I do not support the proposals for Black Dyke Road; please give more details below

Comments / suggestions: (please attach a separate sheet if more space is required)

Your details:

Please include your address and an email so that we may record distribution of responses. All details will be treated with strict confidence.

Name: _____
Address: _____
Email: _____

Return details:

Feedback sheets to be returned by *Monday 6th May 2021*


By post:


Traffic Management - Cumbria Highways
County Hall
Busher Walk
Kendal
Cumbria
LA9 4RQ


By email:


trafficteam.south@cumbria.gov.uk

Key - New white road markings


Keep clear road markings to be installed on sections of the road indicated with red continuous line on this plan 

Unrestricted parking bays indicated by black intermittent lines on this plan 

Existing bus stop markings 

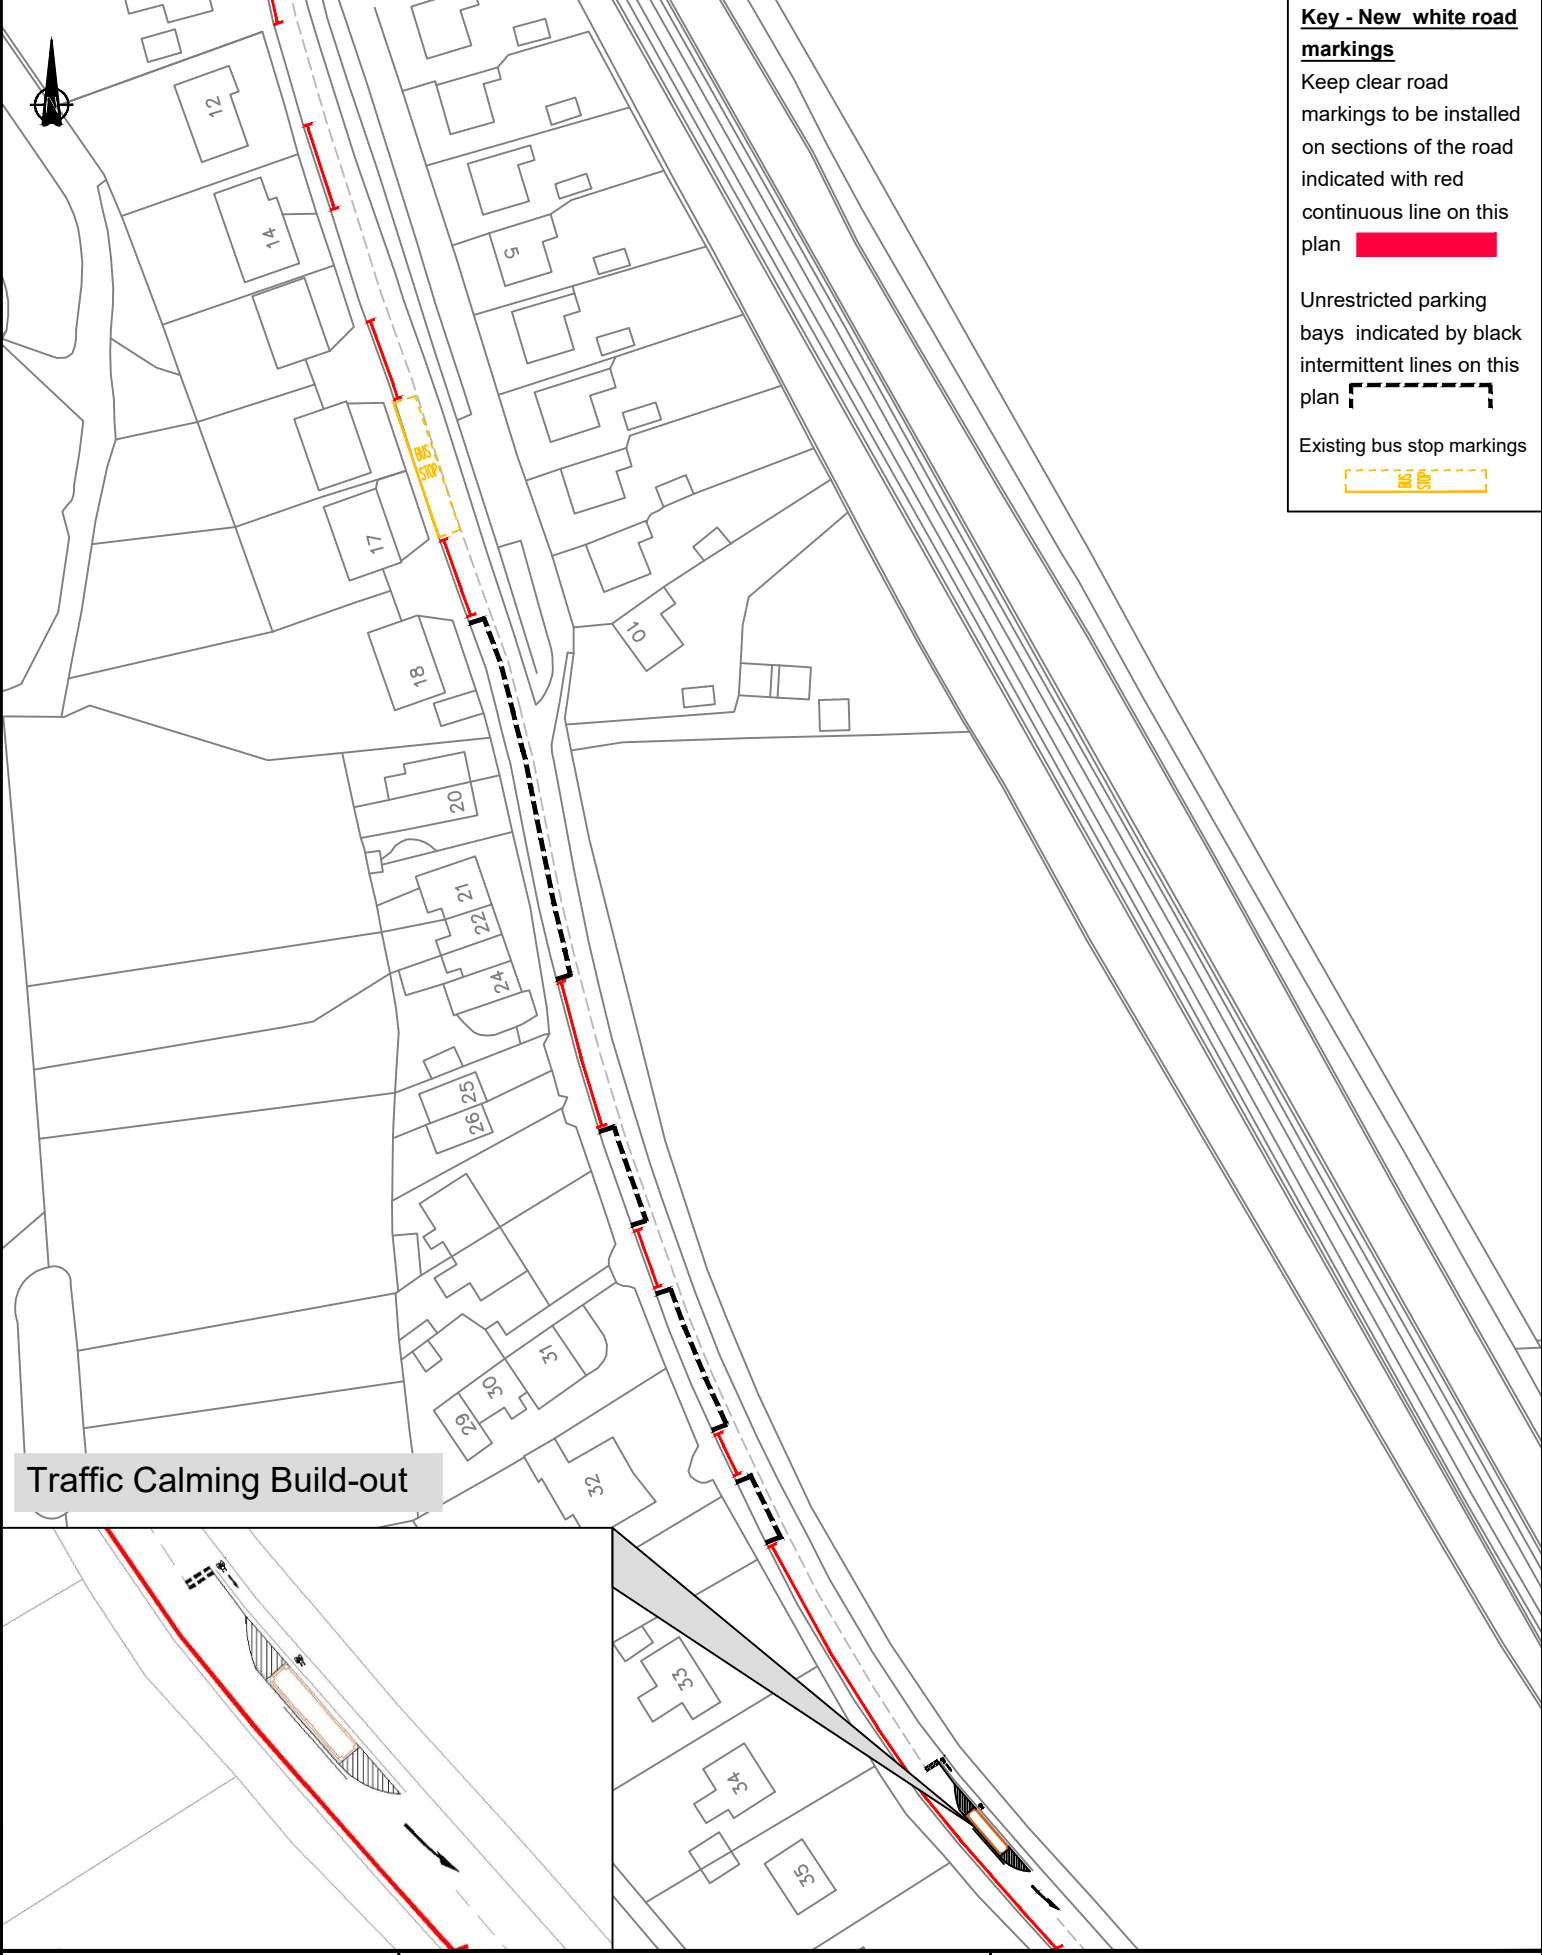

Traffic Calming Build-out

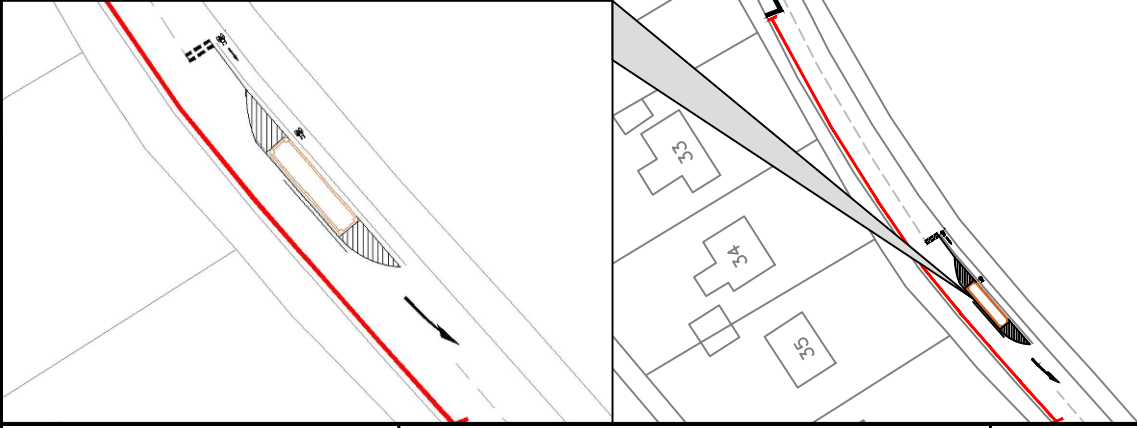

Arnside Traffic Scheme Proposals
Traffic Calming Build-out and parking bays
Black Dyke Road

Reproduced from, or based on, Ordnance survey map material with the permission of the Controller of Her Majesty's Stationery Office. (c) Crown Copyright 2006. Licence number 100019596

Figure No. Final 29032021.0

Drawn by ELU	NOT TO SCALE	Date: March 2021
--------------	--------------	------------------