


Key

Road marking to be yellow not orange, for diagram purpose only.

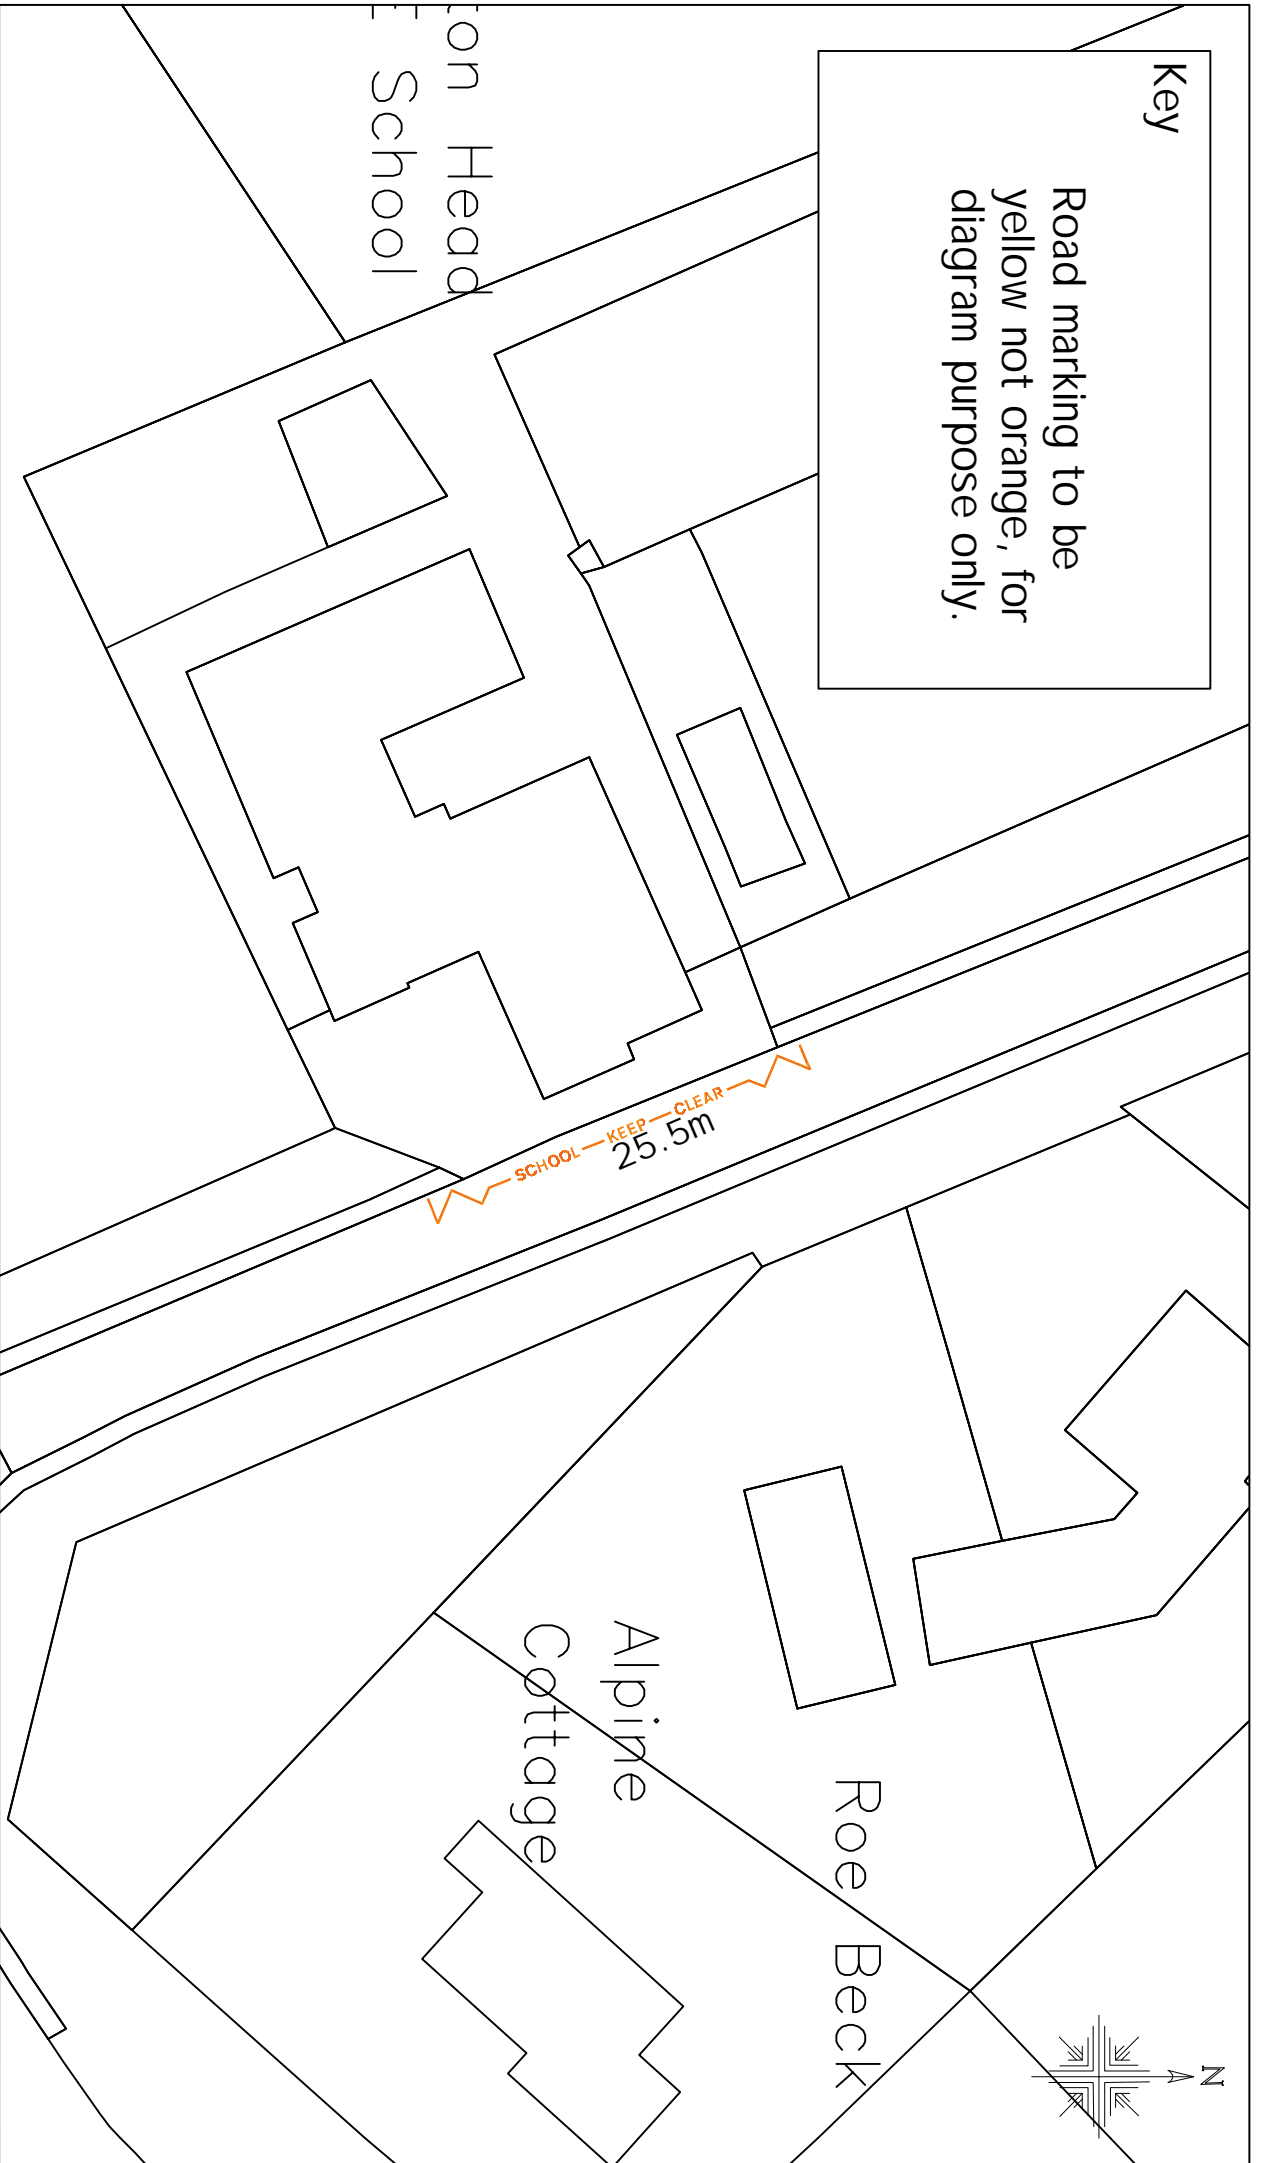

Parkhouse Building,  
Kingmoor Business  
Park,  
Carlisle,  
CA6 4SJ,  
Tel: 01228 673030

Crown Copyright Licence LA 100019596

Drawing No:	MLSS 18/19 Batch 2
Scale:	NTS
Date:	10/12/18
Drawn:	JH
Checked:	AD