




**KEY -**

-  Proposed No Waiting at Any Time
-  Properties to be consulted



ial Estate  
(Telecommunication)

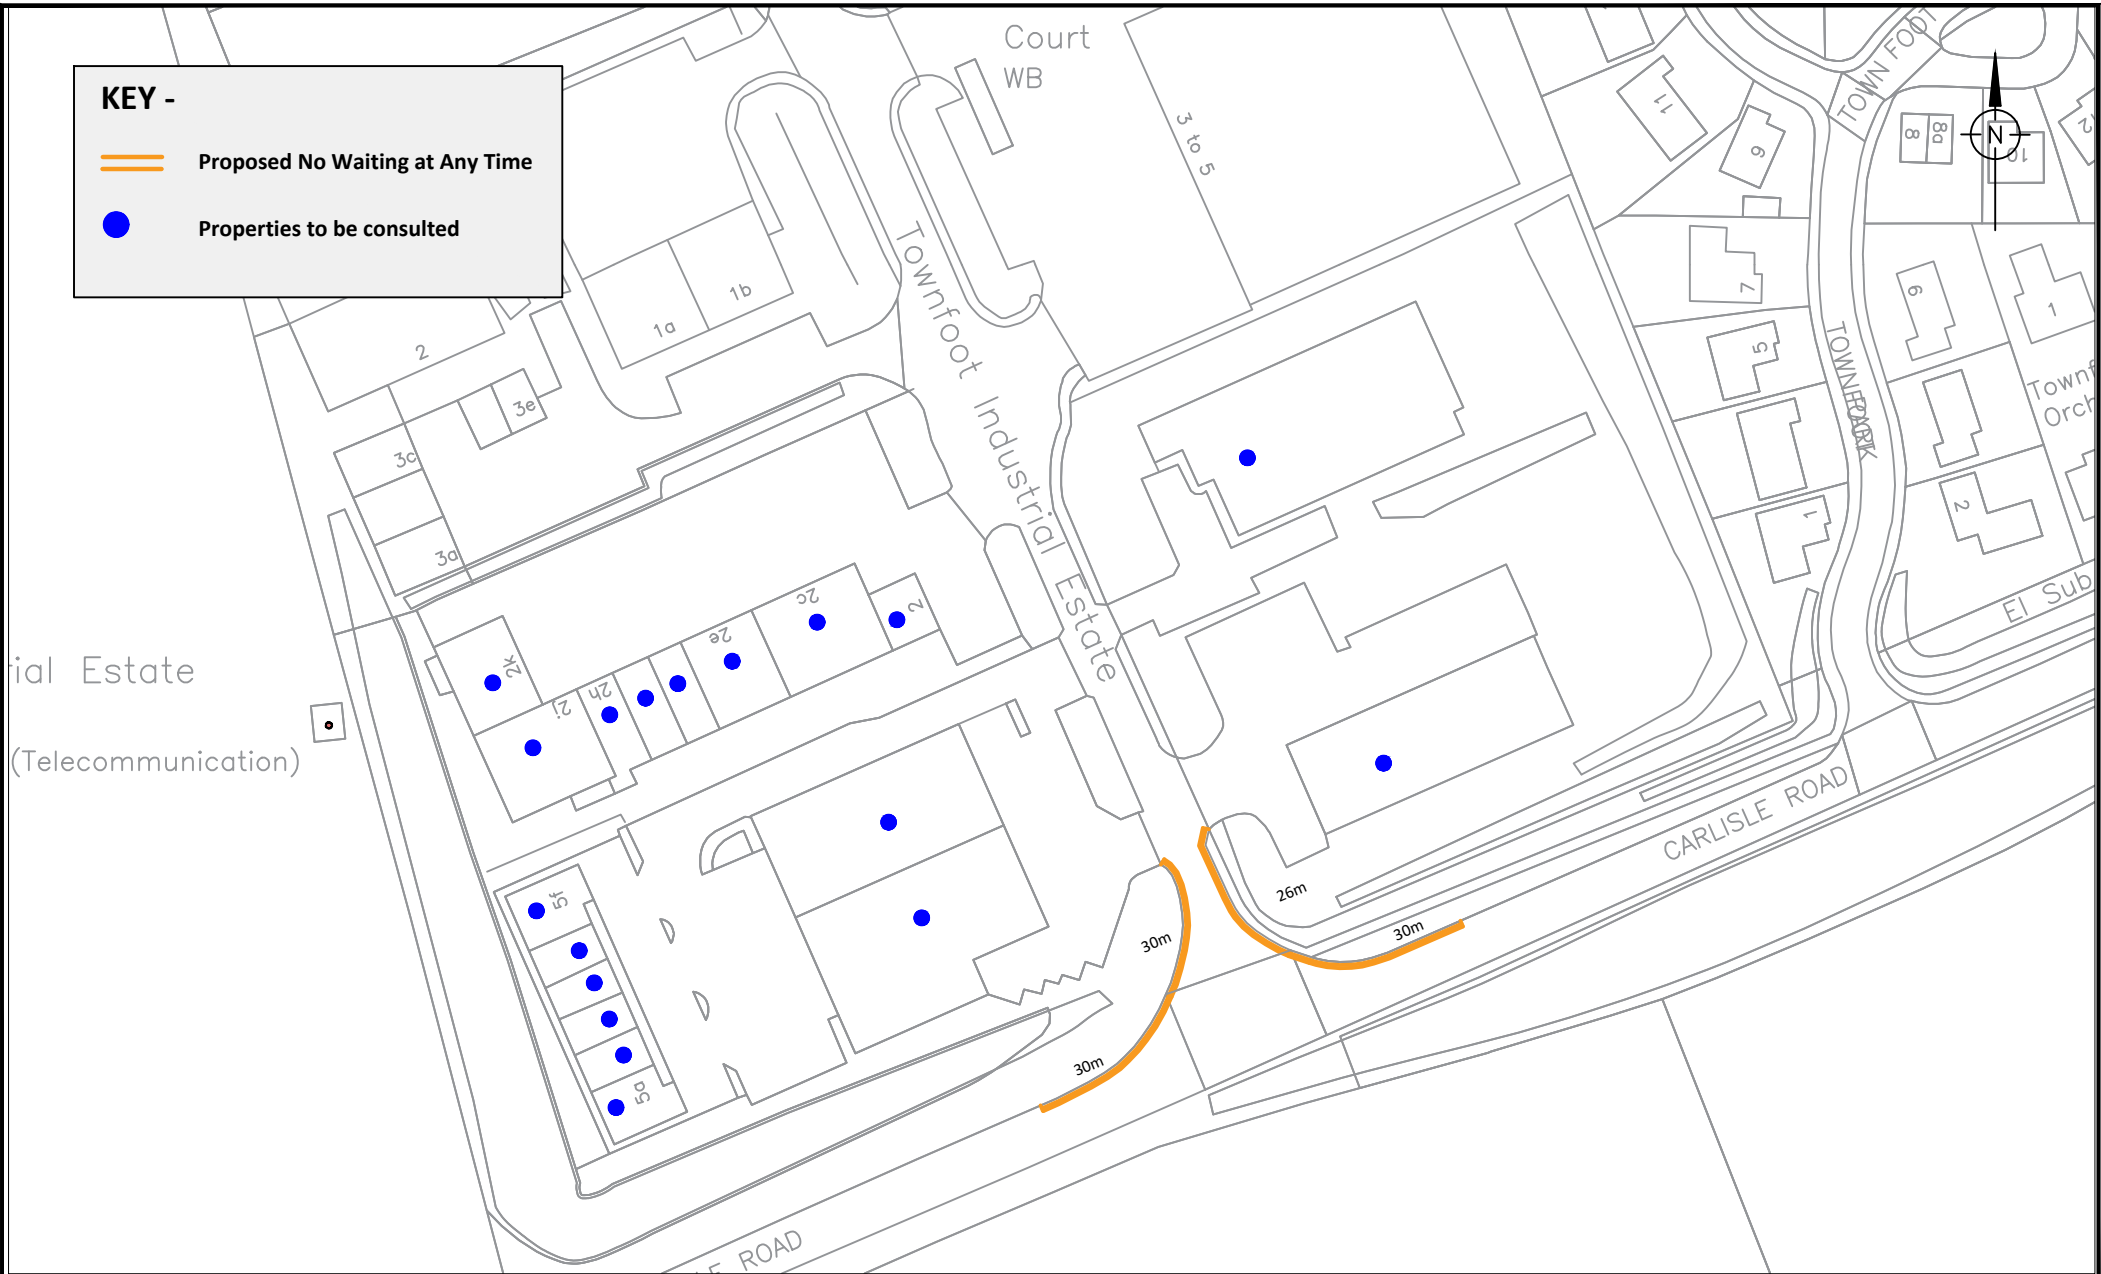

Parkhouse Building  
Kingmoor Business Park  
CARLISLE  
Cumbria  
CA6 4SJ  
Tel. 01228 673030

**Minor Amendments 2020 - 2021**  
**Townfoot Industrial Estate, Brampton**  
**No Waiting at Any Time restriction**

Reproduced from, or based on, Ordnance survey map material with the permission of the Controller of Her Majesty's Stationery Office. (c) Crown Copyright 2006. Licence number 100019596

Drawing No. QCANPRN07/TID1

Drawn by SDN	Scale NTS	Date May 2021
--------------	-----------	---------------