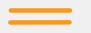

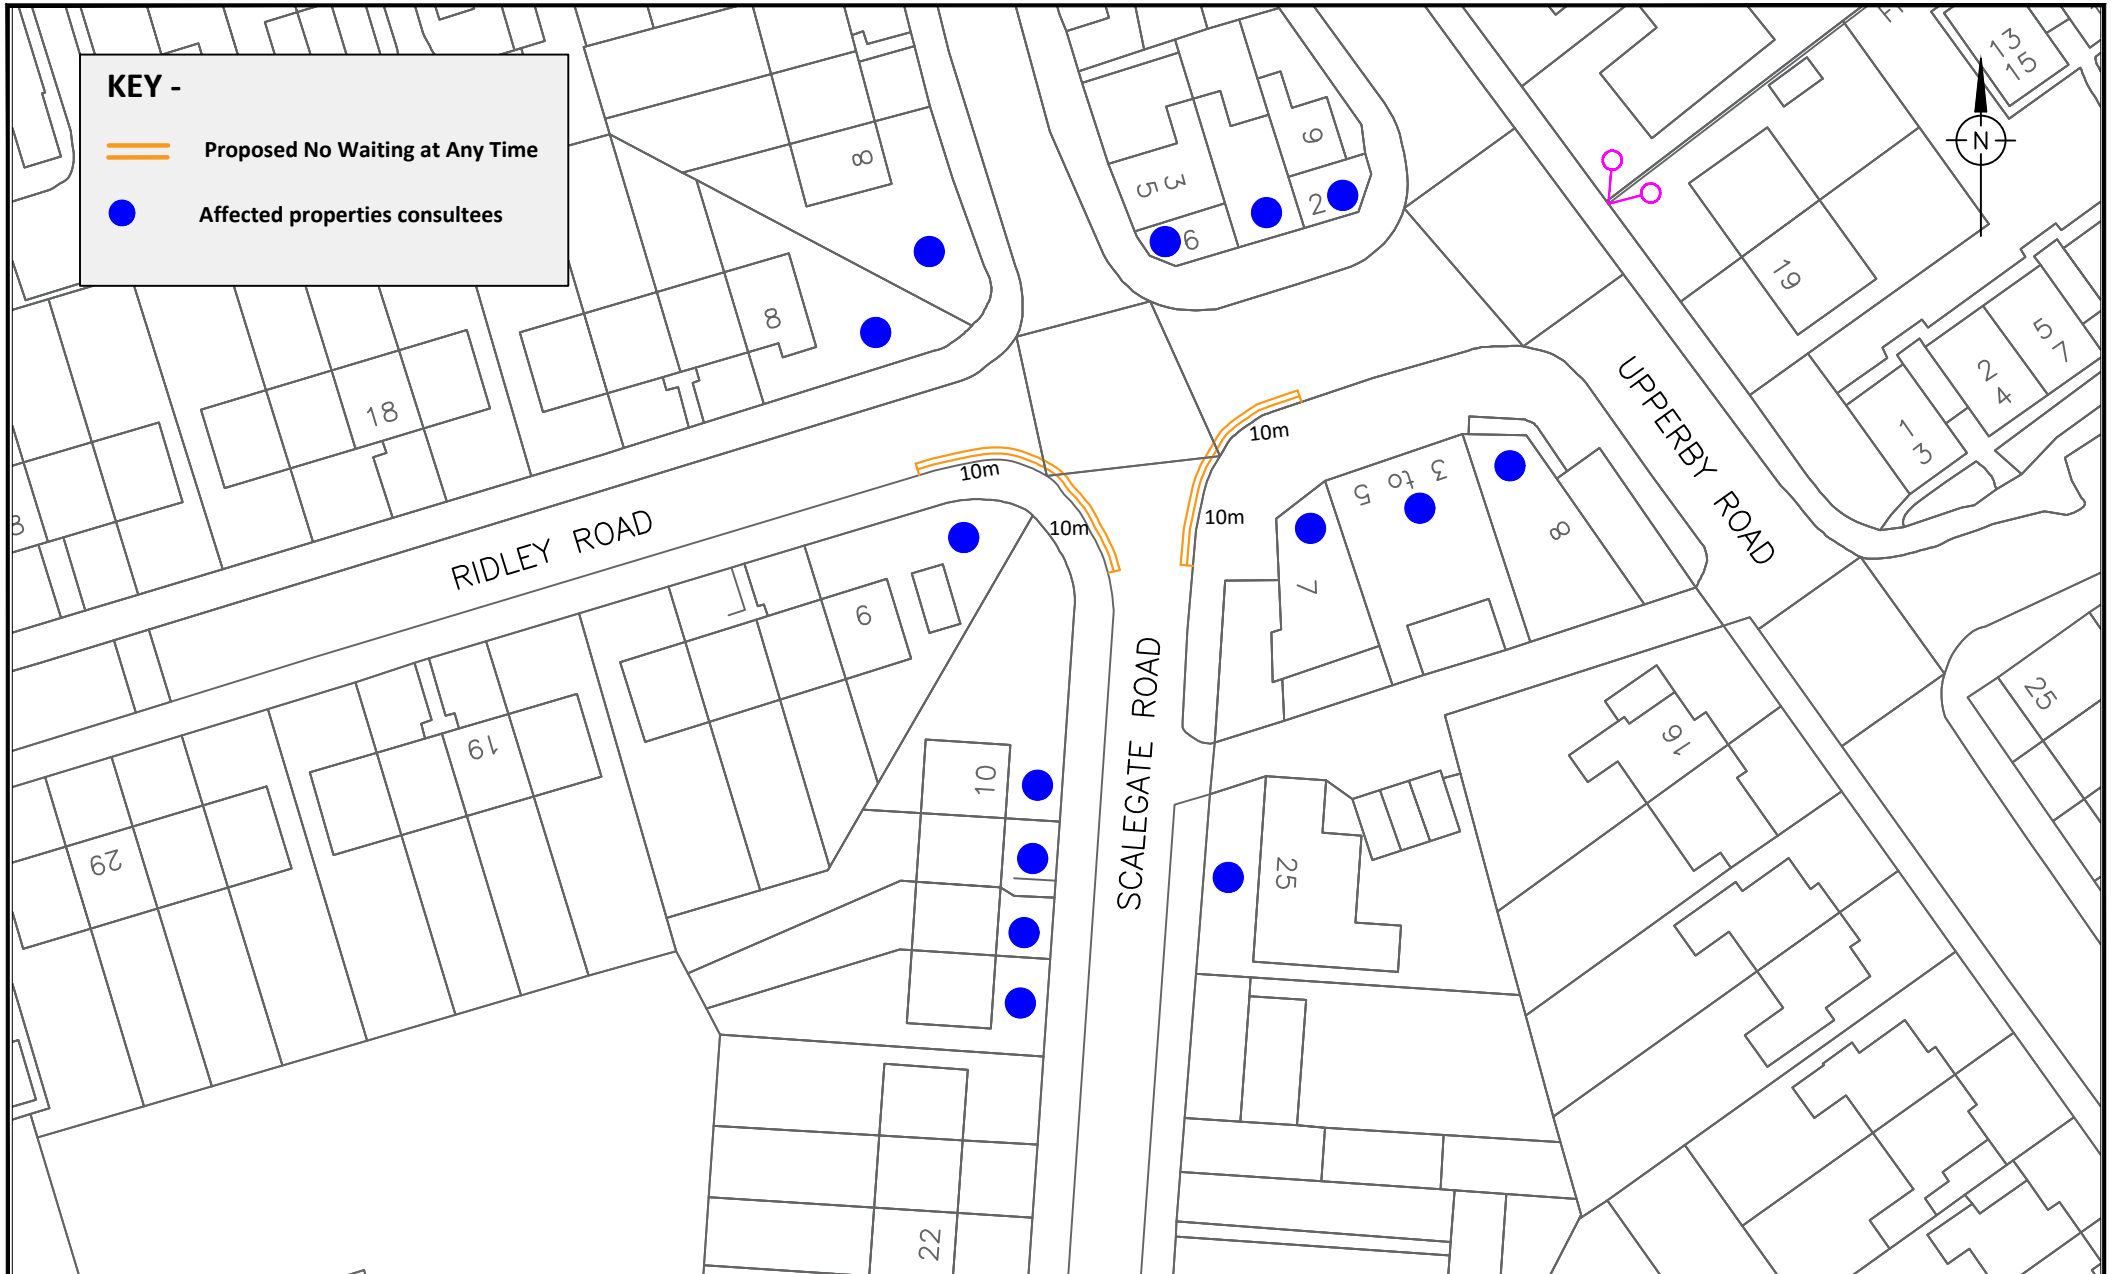


**KEY -**

 Proposed No Waiting at Any Time

 Affected properties consultees



Parkhouse Building  
Kingmoor Business Park  
CARLISLE  
Cumbria  
CA6 4SJ

Tel. 01228 673030

**Minor Amendments 2020 - 2021**  
**Scalegate and Ridley Road**  
**No Waiting at Any Time restriction**

Reproduced from, or based on, Ordnance survey map material with the permission of the Controller of Her Majesty's Stationery Office. (c) Crown Copyright 2006. Licence number 100019596

Drawing No. QCANPRN07/SR1

Drawn by SDN

Scale NTS

Date May 2021