





KEY -

-  Existing No Waiting At Any Time restriction
-  Proposal of new - No Waiting At Time restrictions
-  Affected properties to be consulted

 

Parkhouse Building
Kingmoor Business Park
CARLISLE
Cumbria
CA6 4SJ
Tel. 01228 673030

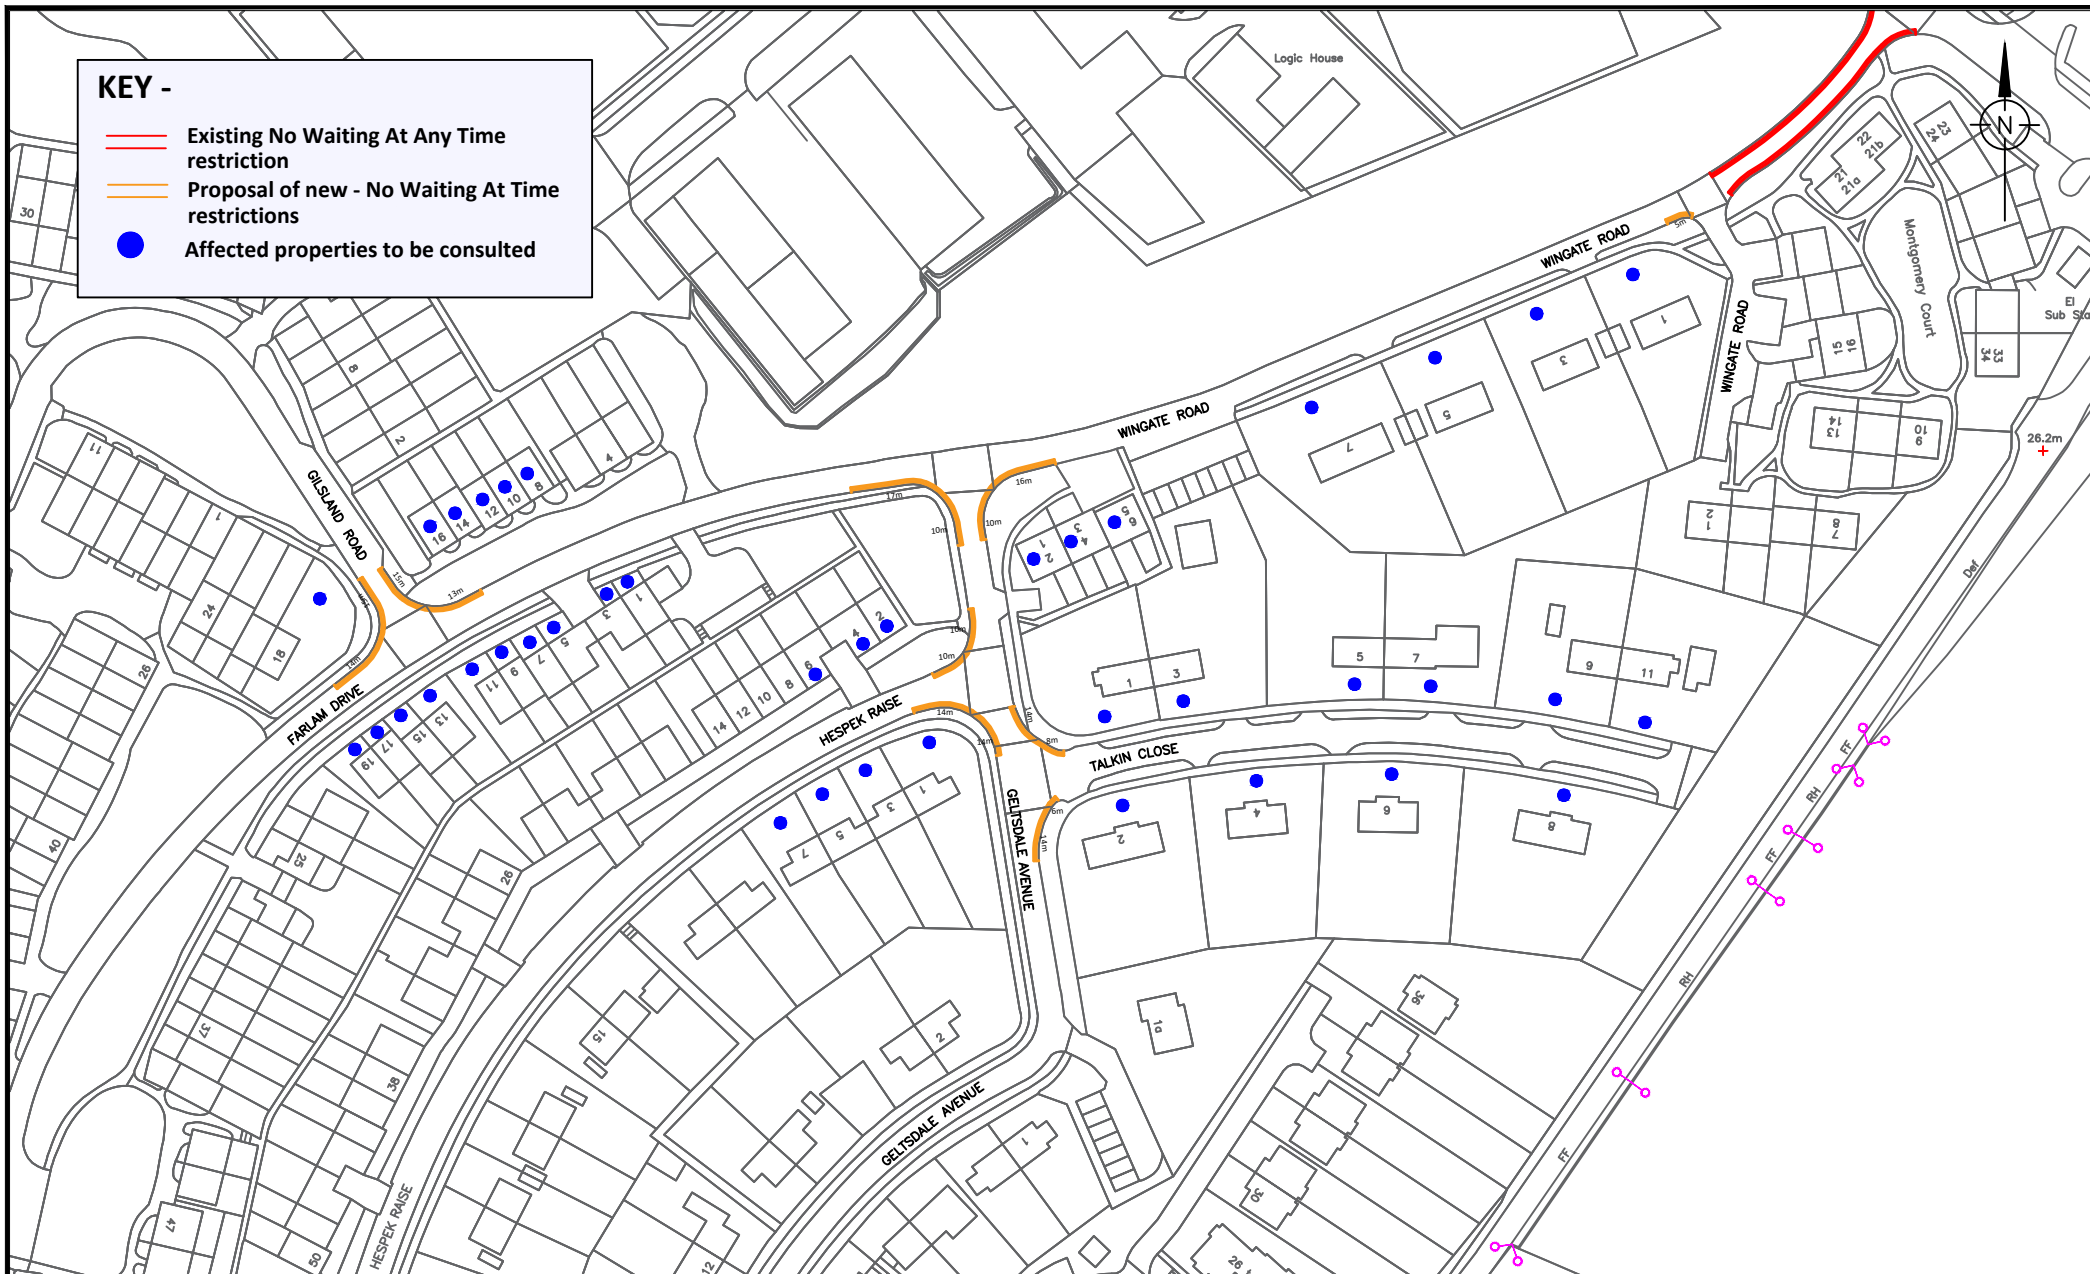Minor Amendments 2020 - 2021 Wingate Road Area Proposal of NWAAT restrictions

Reproduced from, or based on, Ordnance survey map material with the permission of the Controller of Her Majesty's Stationery Office. (c) Crown Copyright 2006. Licence number 100019596

Drawing No. QCANPRN07/WG1

Drawn by SDN

Scale NTS

Date May 2021