

# Key:

**Existing 30mph  
Speed limit**



**Existing 40mph  
Speed limit**





**Existing National  
Speed limit**



**Proposed New  
30mph Speed limit**



**Proposed New  
40mph Speed limit**

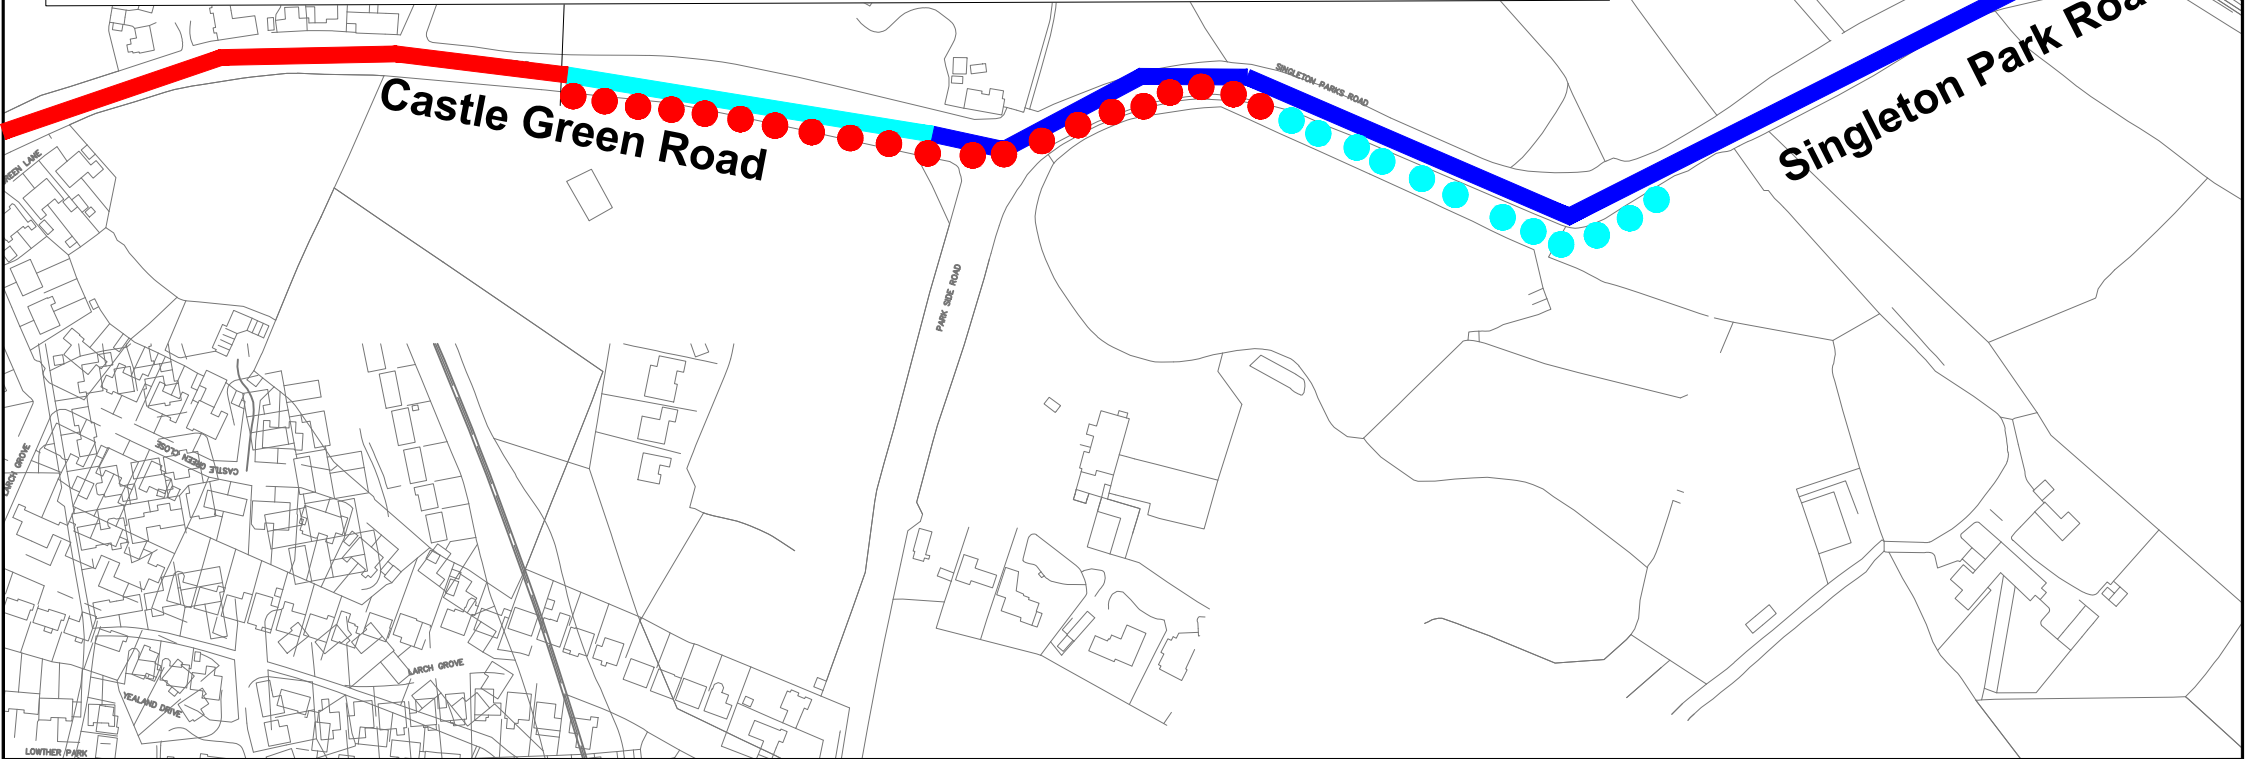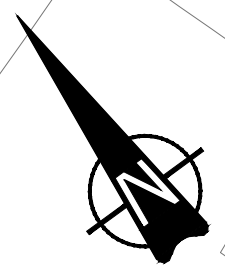

Parkhouse Building  
Kingmoor Business Park  
CARLISLE  
Cumbria  
CA6 4SJ  
Tel. 01228 673030

## Proposed extension of 30mph and 40mph Speed Limit on Castle Green Road and Singleton Park Road - Kendal

Reproduced from, or based on, Ordnance survey map material with the permission of the Controller of Her Majesty's Stationery Office. (c) Crown Copyright 2006. Licence number 100019596

Drawing No. APM/KENDAL NETHER 2019.001

Drawn by Mo.Dooz Scale NTS Date Sept/ 2020