

Bellhouse Gill
Pipejacking
Cross Section

REFERENCE DRAWINGS

869/AC/010 – RLF Conveyor Culvert Roskapark Conveyer
Cross Section


Cumbrian Metallurgical
Coal Project

869/AC/011

RLF Conveyor Culvert
Bellhouse Gill Conveyer
Cross Section



Date	By	Paper	Scale	QA	Rev
SEPT 2021	AC	A3	NTS	TEO	A

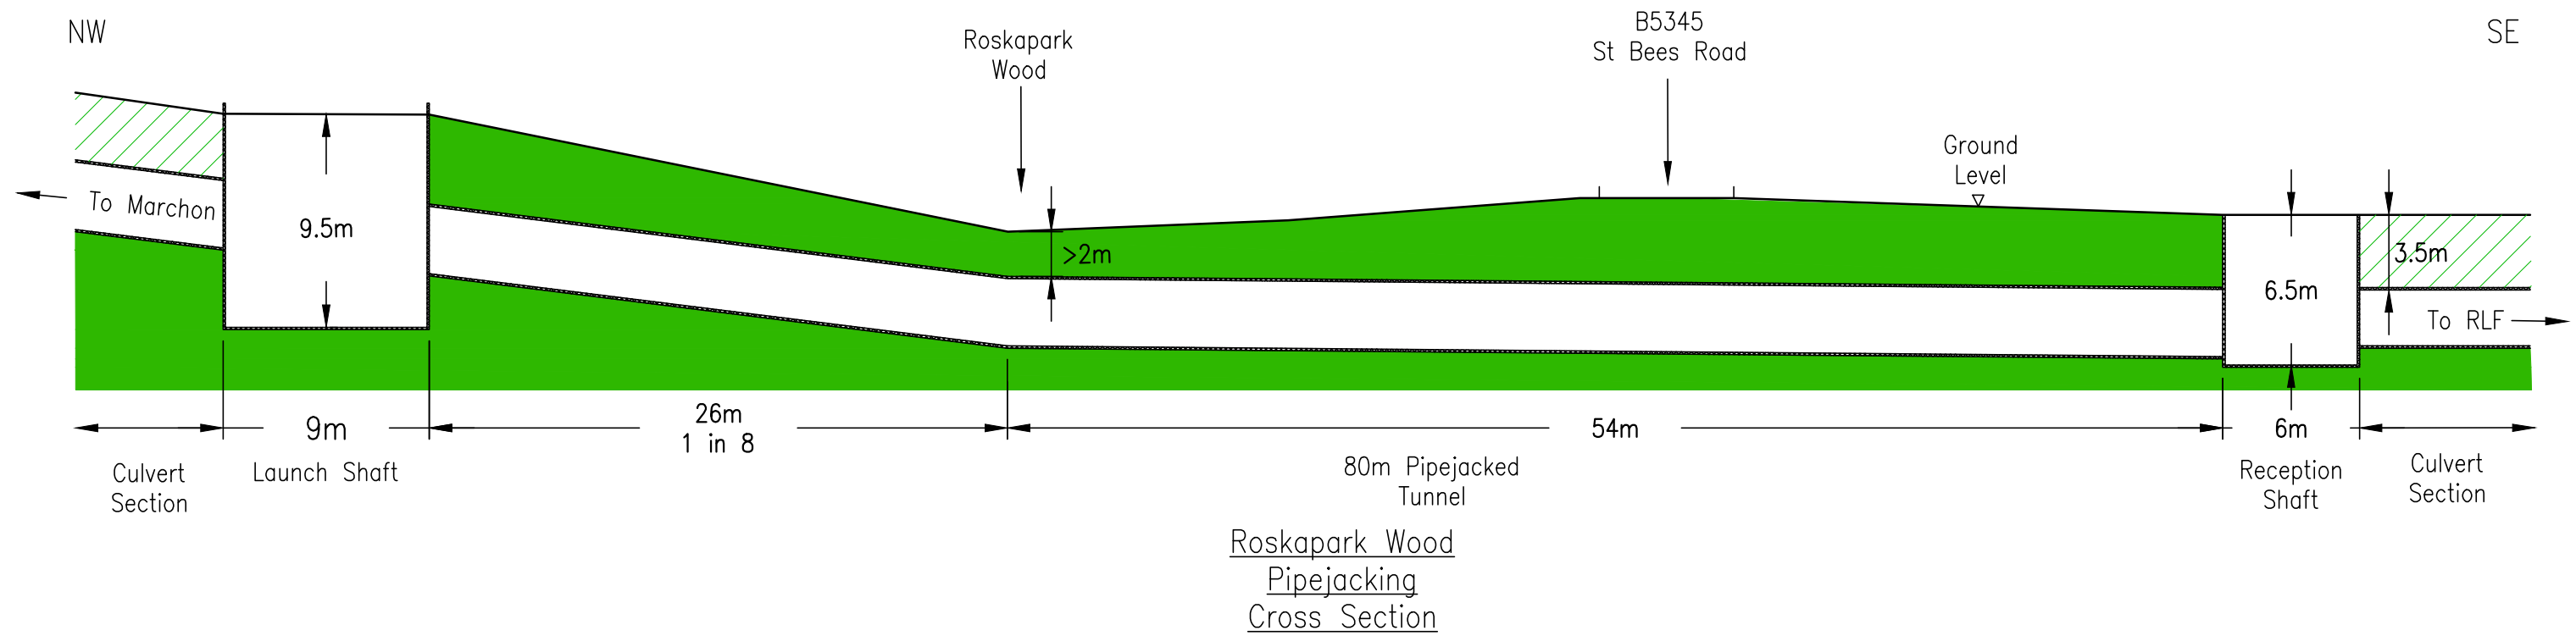

REFERENCE DRAWINGS

869/AC/011 – RLF Conveyor Culvert Bellhouse Gill Conveyor Cross Section

Cumbrian Metallurgical Coal Project

869/AC/010

RLF Conveyor Culvert
Roskapark Conveyor
Cross Section



Date	By	Paper	Scale	QA	Rev
SEPT 2021	AC	A3	NTS	TEO	A