





Second Floor
Scale 1:200

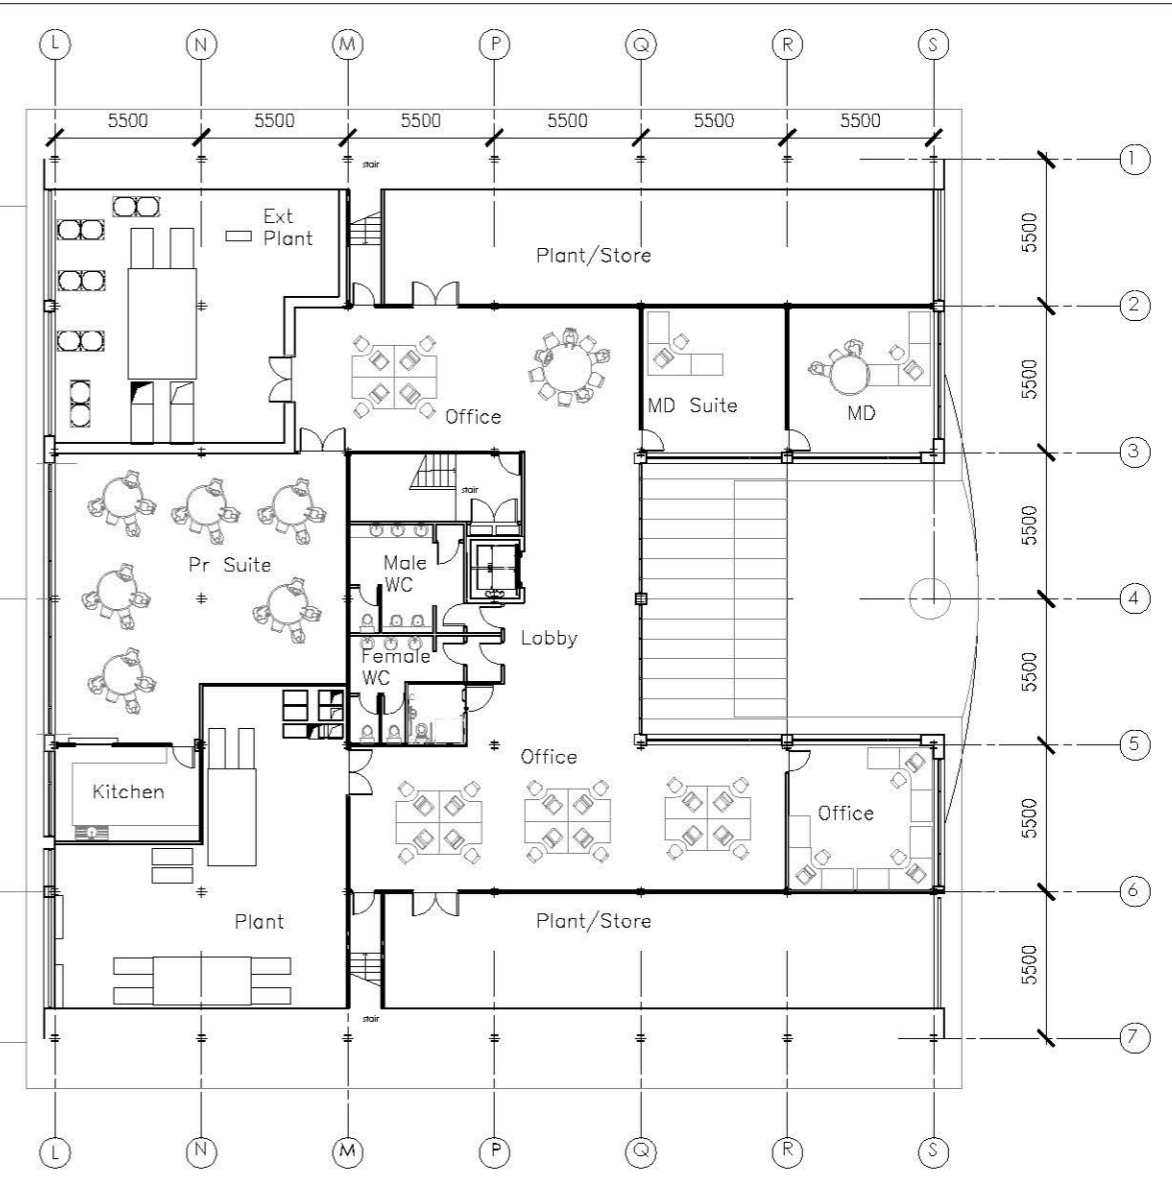

First Floor
Scale 1:200

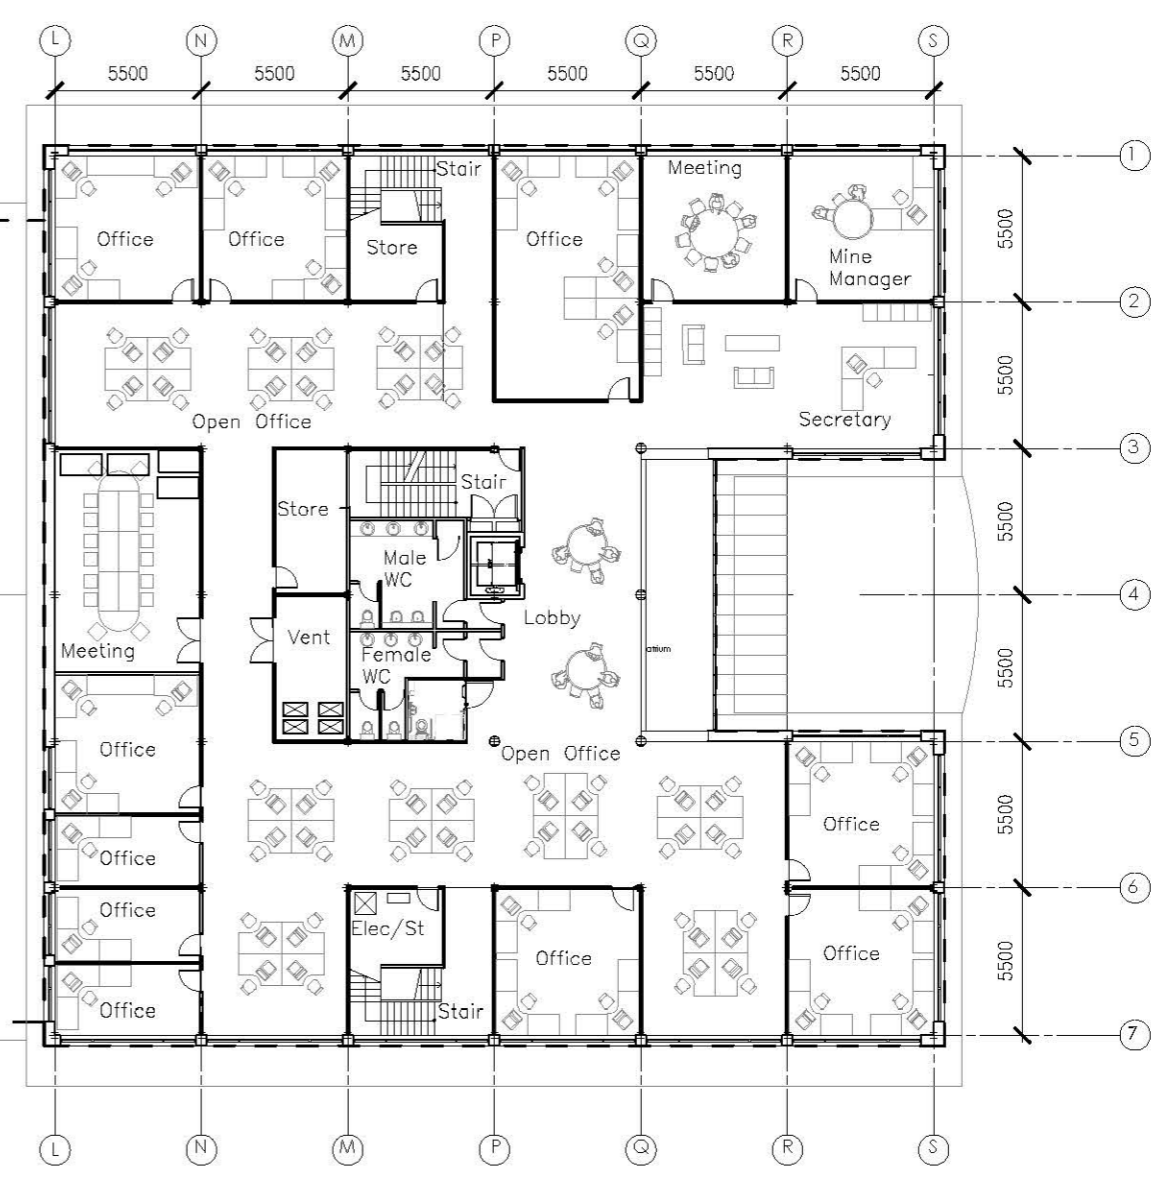


Ground Floor
Scale 1:200

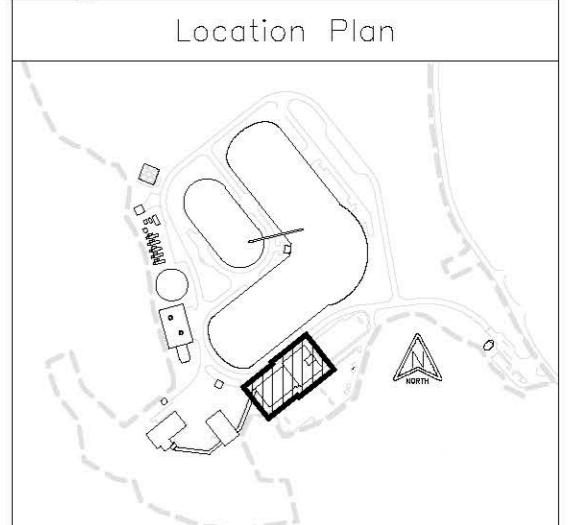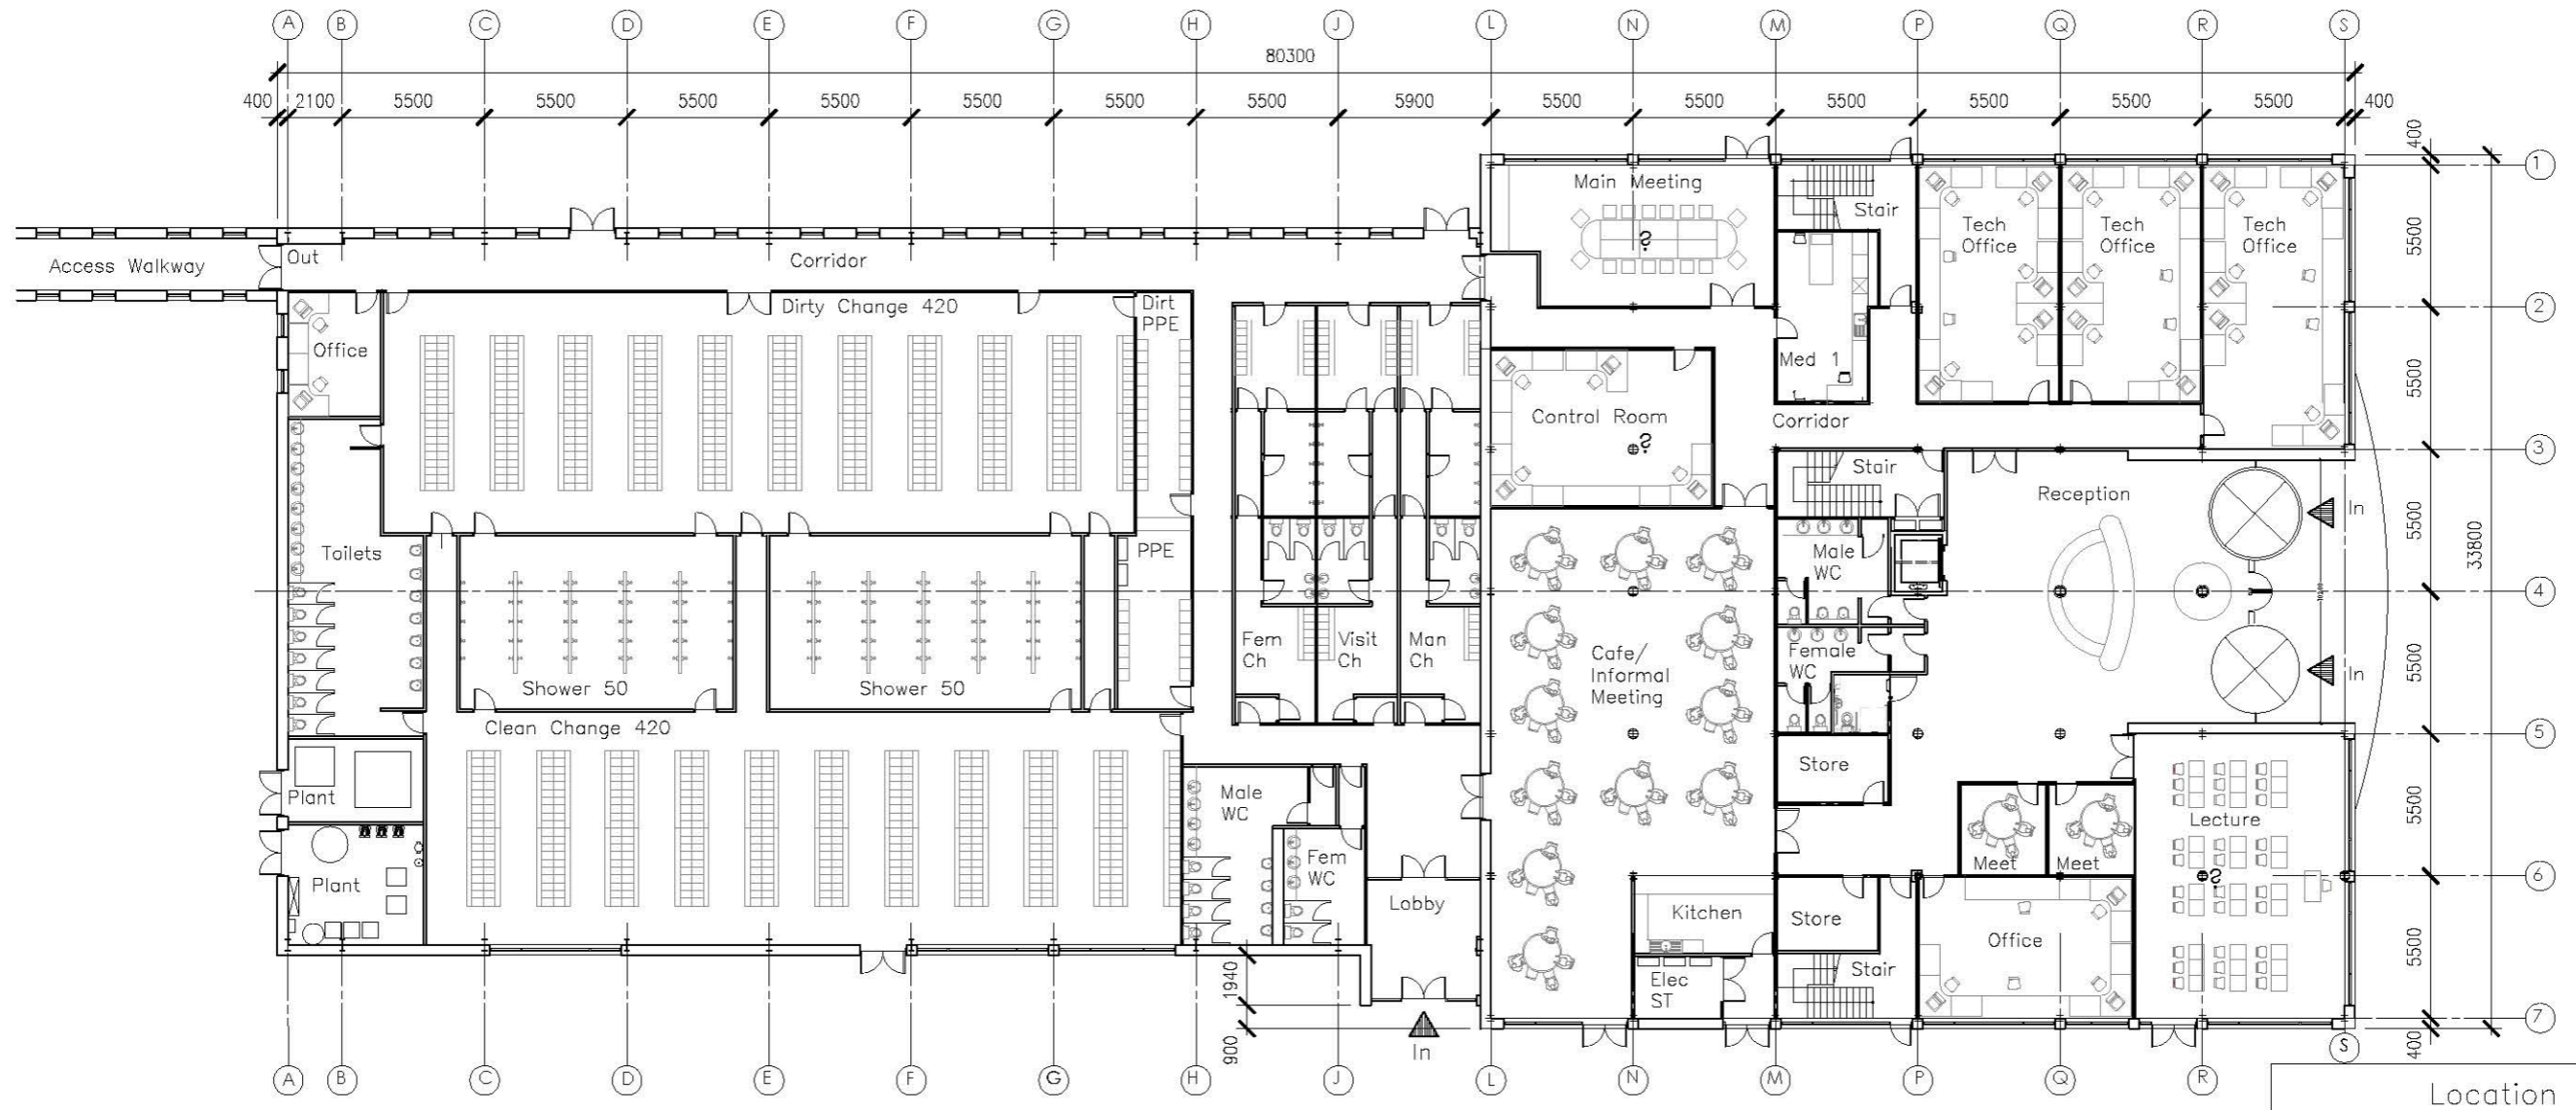

FINISHES
 Roof - Insulated composite metal roofing system, grey/green RAL colour tbc
 Roof Lights - poly carbonate safety roof lights
 Walls - Insulated metal wall cladding & metal louvres, grey/green RAL colour tbc
 Windows - Aluminium double glazed windows, finish grey/green RAL colour tbc
 Doors - Aluminium doors, finish grey/green RAL colour tbc
 Guttering & Down pipes - Aluminium RAL colour tbc
 Large Doors - Steel shutter door grey/green RAL colour tbc

REFERENCE DRAWINGS
 869/AM/011 - Office and Change Building Proposed Elevations

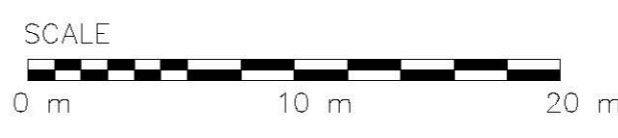

Cumbrian Metallurgical Coal Project

869/AM/012
 Main Mine Site
 Office & Change Building
 Proposed Plans

Date	By	Paper	Scale	QA	Rev
MAY 2017	MRH	A1	1:200	TEO	A